

FOR STATE USE ONLY

THESE PLANS AND SPECIFICATIONS ARE THE PROPERTY OF HECKAMAN HOMES AND MAY NOT BE USED WITHOUT THEIR CONSENT.

CRAFTECH BUILDING SYSTEMS, INC.  
 d/b/a HECKAMAN HOMES  
 NAPPANEE, INDIANA 46550




JOB NO:  
 DWN BY: M.R.  
 FILE: 50CSTACP-1

REVISIONS:

SCALE: 1/4"=1'-0"  
 DATE: 11-15-05

FLOOR PLAN  
 CRAWLSPACE  
 LAYOUT

MODEL: CONSTITUTION  
 DWG NO: 50CSTA  
 SHEET: 4

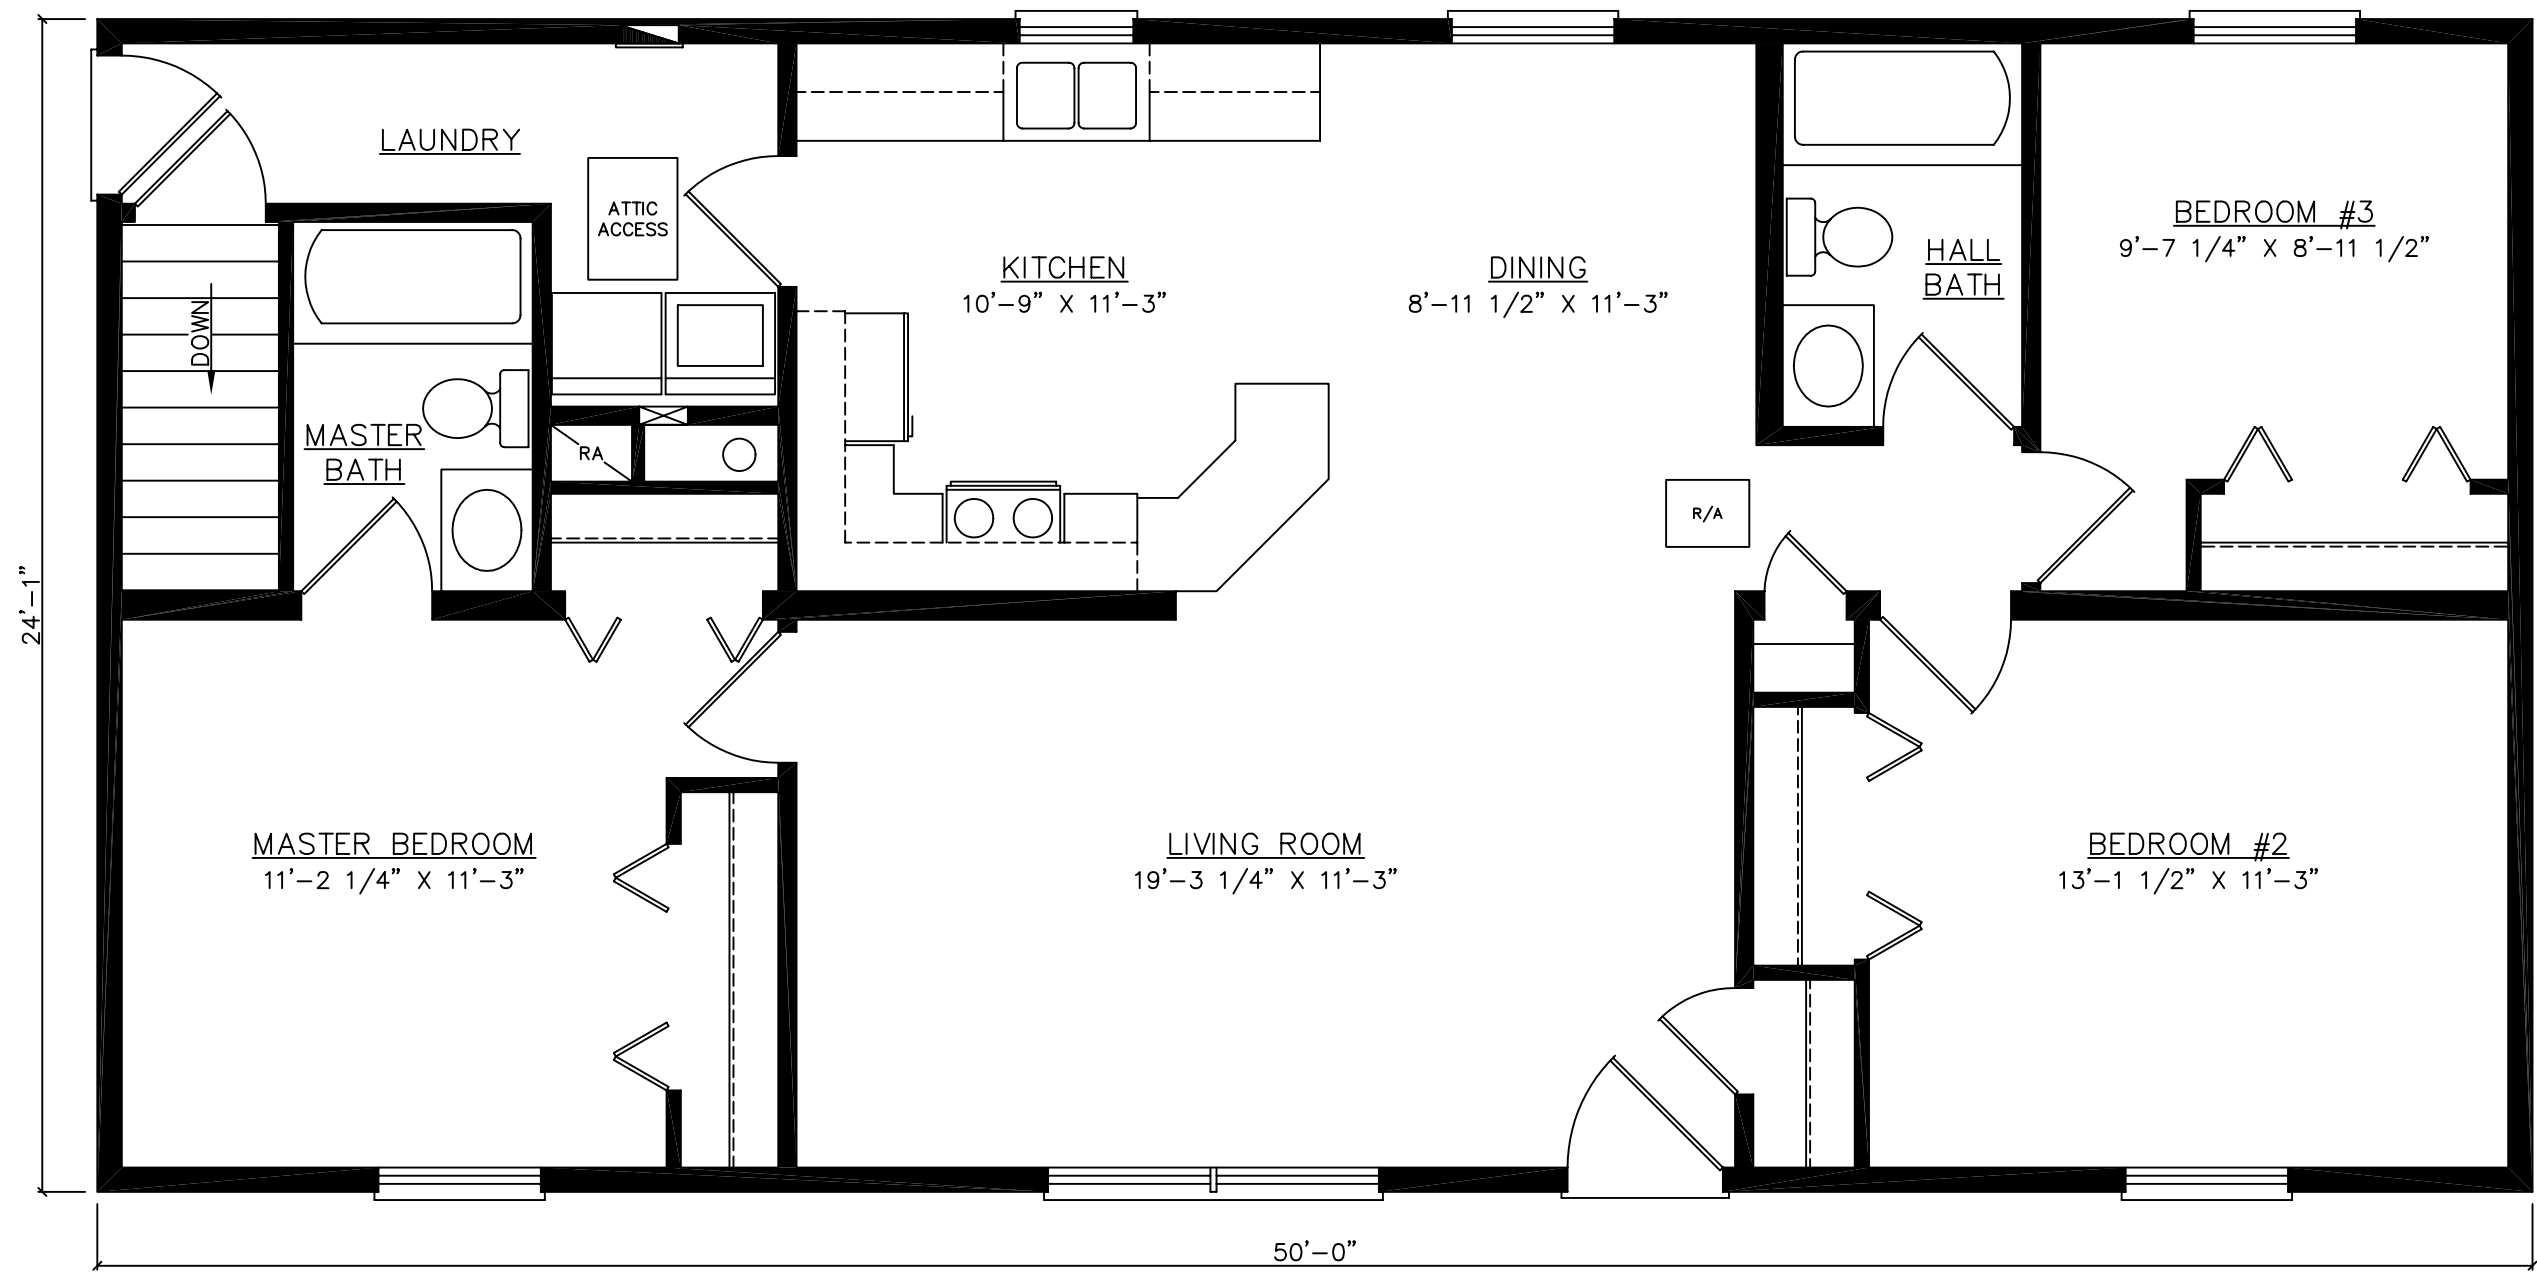

FOR STATE USE ONLY

THESE PLANS AND SPECIFICATIONS ARE THE PROPERTY OF HECKAMAN HOMES AND MAY NOT BE USED WITHOUT THEIR CONSENT.

CRAFTECH BUILDING SYSTEMS, INC.  
 d/b/a HECKAMAN HOMES  
 NAPPANEE, INDIANA 46550



JOB NO: .  
 DWN BY: M.R.  
 FILE: 50CSTABP-1

REVISIONS:

SCALE: 1/4"=1'-0"  
 DATE: 11-15-05

FLOOR PLAN  
 BASEMENT  
 LAYOUT

MODEL: CONSTITUTION  
 DWG NO: 50CSTA  
 SHEET: 5