

FOR STATE USE ONLY

THESE PLANS AND SPECIFICATIONS ARE THE PROPERTY OF HECKAMAN HOMES AND MAY NOT BE USED WITHOUT THEIR CONSENT.

CRAFTECH BUILDING SYSTEMS, INC.
d/b/a HECKAMAN HOMES
NAPPANEE, INDIANA 46550




JOB NO:
DWN BY: M.R.
FILE: 50FD1ACP-I

REVISIONS:

SCALE: 1/4" = 1'-0"
DATE: 11-15-05

FLOOR PLAN
CRAWLSPACE
LAYOUT

MODEL: FEDERAL I
DWG NO: 50FD1A
SHEET: 4

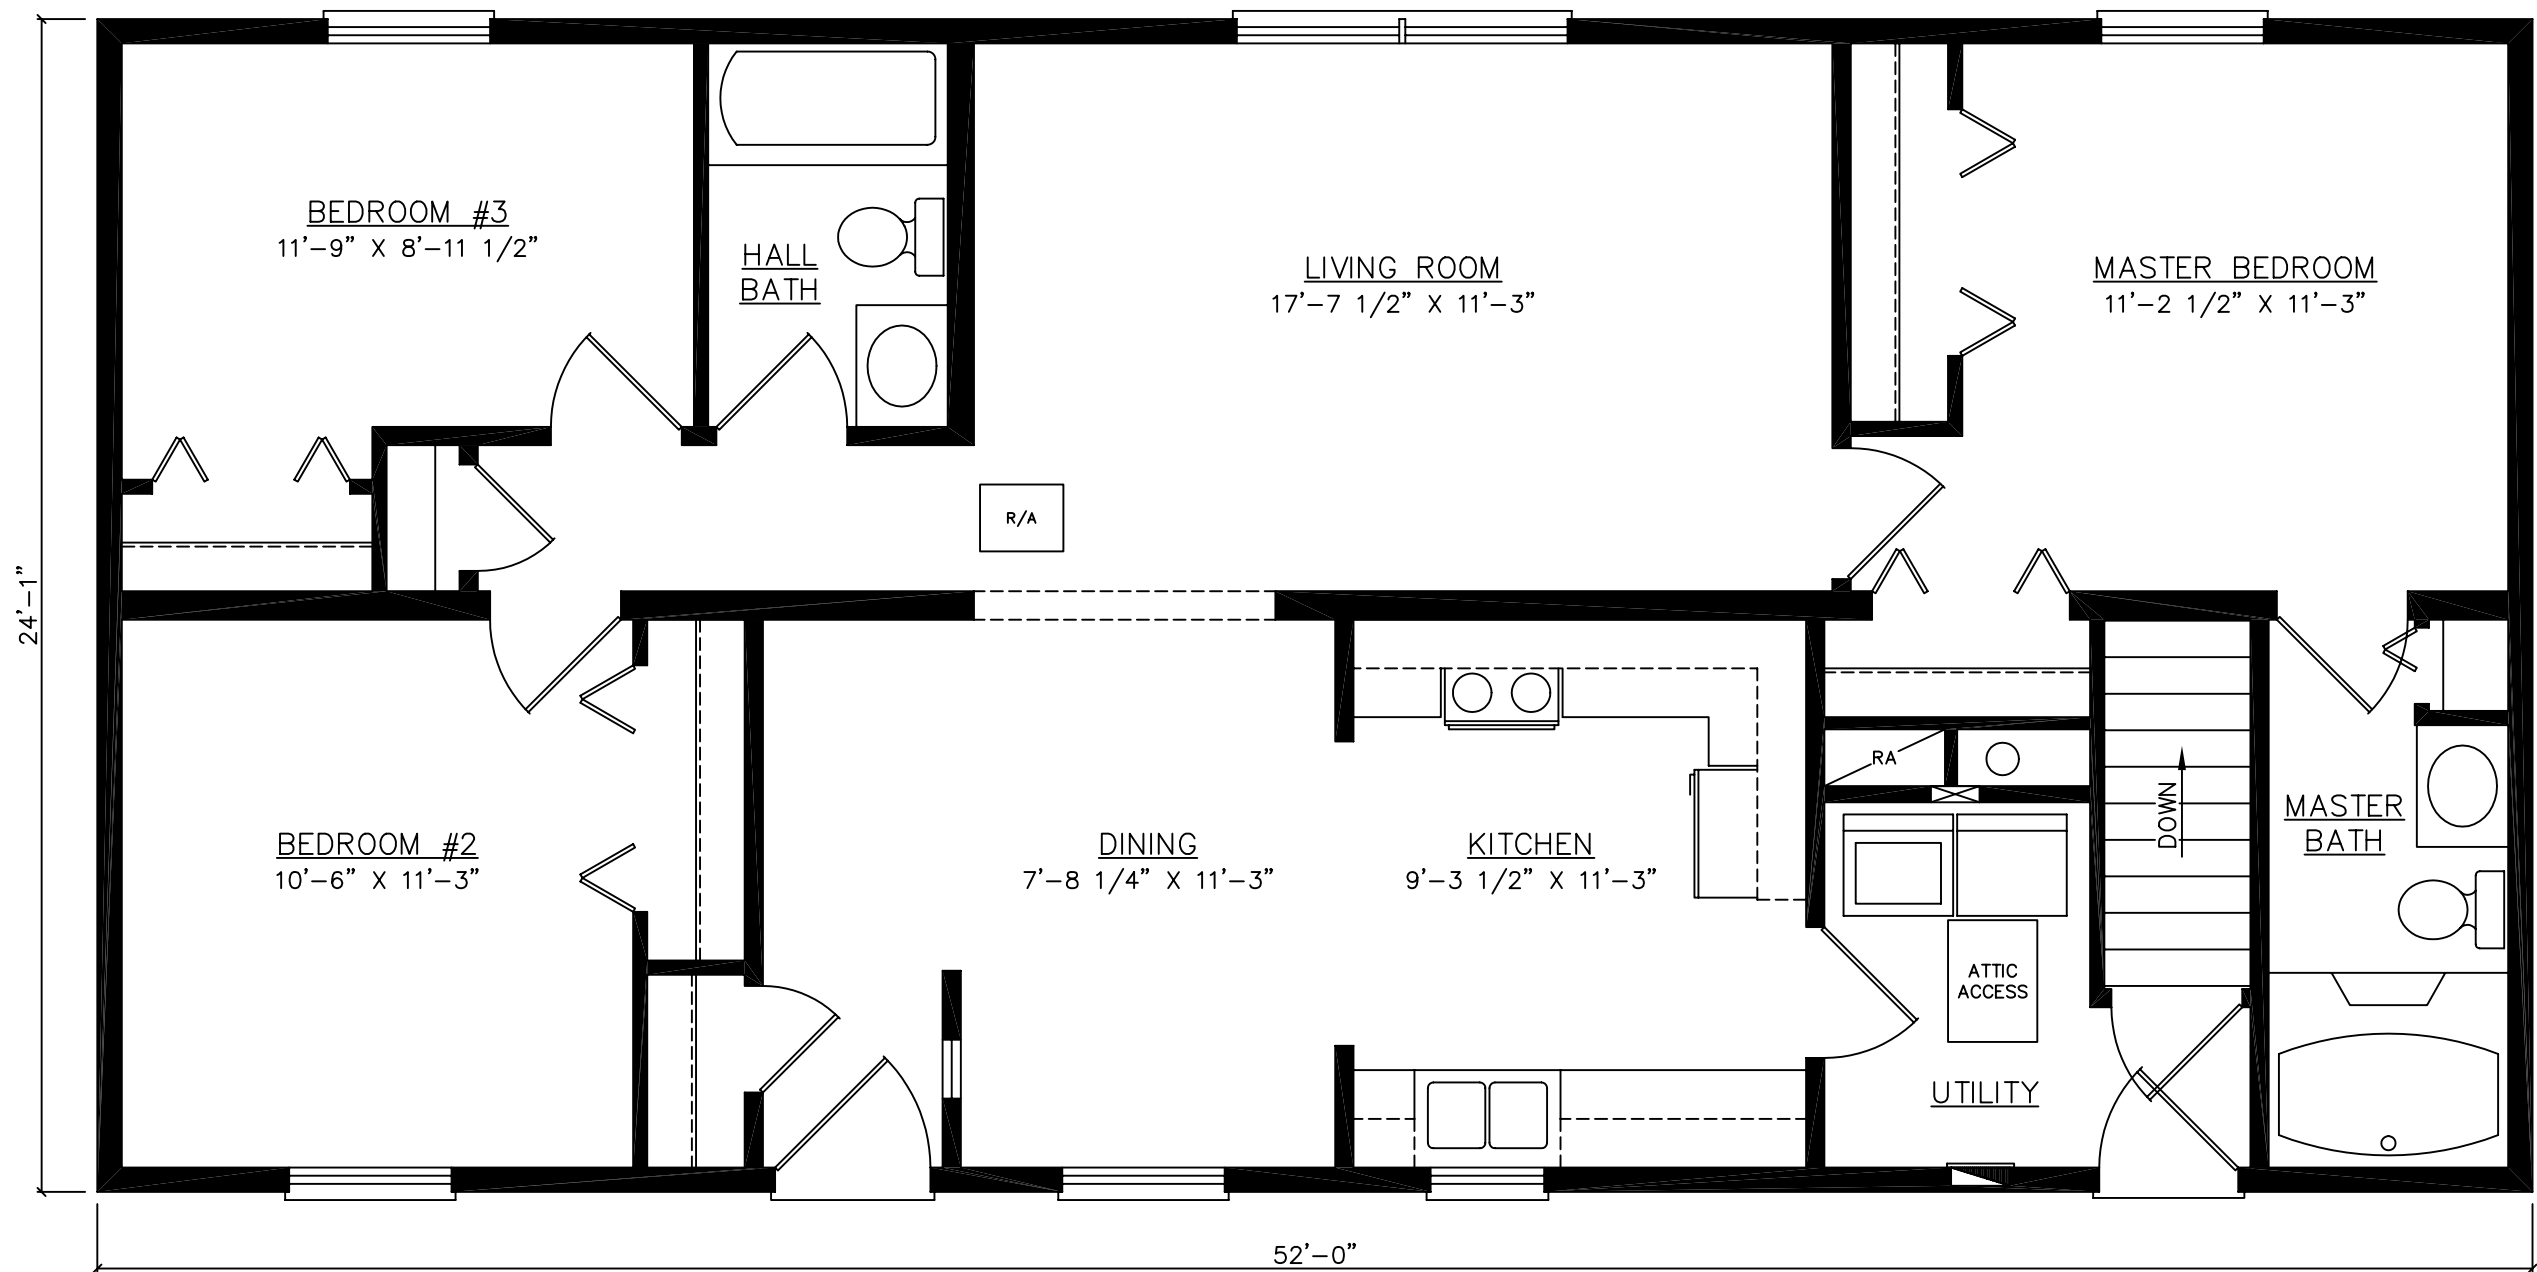

FOR STATE USE ONLY

THESE PLANS AND SPECIFICATIONS ARE THE PROPERTY OF HECKAMAN HOMES AND MAY NOT BE USED WITHOUT THEIR CONSENT.

CRAFTECH BUILDING SYSTEMS, INC.
d/b/a HECKAMAN HOMES
NAPPANEE, INDIANA 46550




JOB NO:
DWN BY: M.R.
FILE: 50FD1ABP-I

REVISIONS:

SCALE: 1/4"=1'-0"
DATE: 11-15-05

FLOOR PLAN
BASEMENT
LAYOUT

MODEL: FEDERAL I
DWG NO: 50FD1A
SHEET: 5

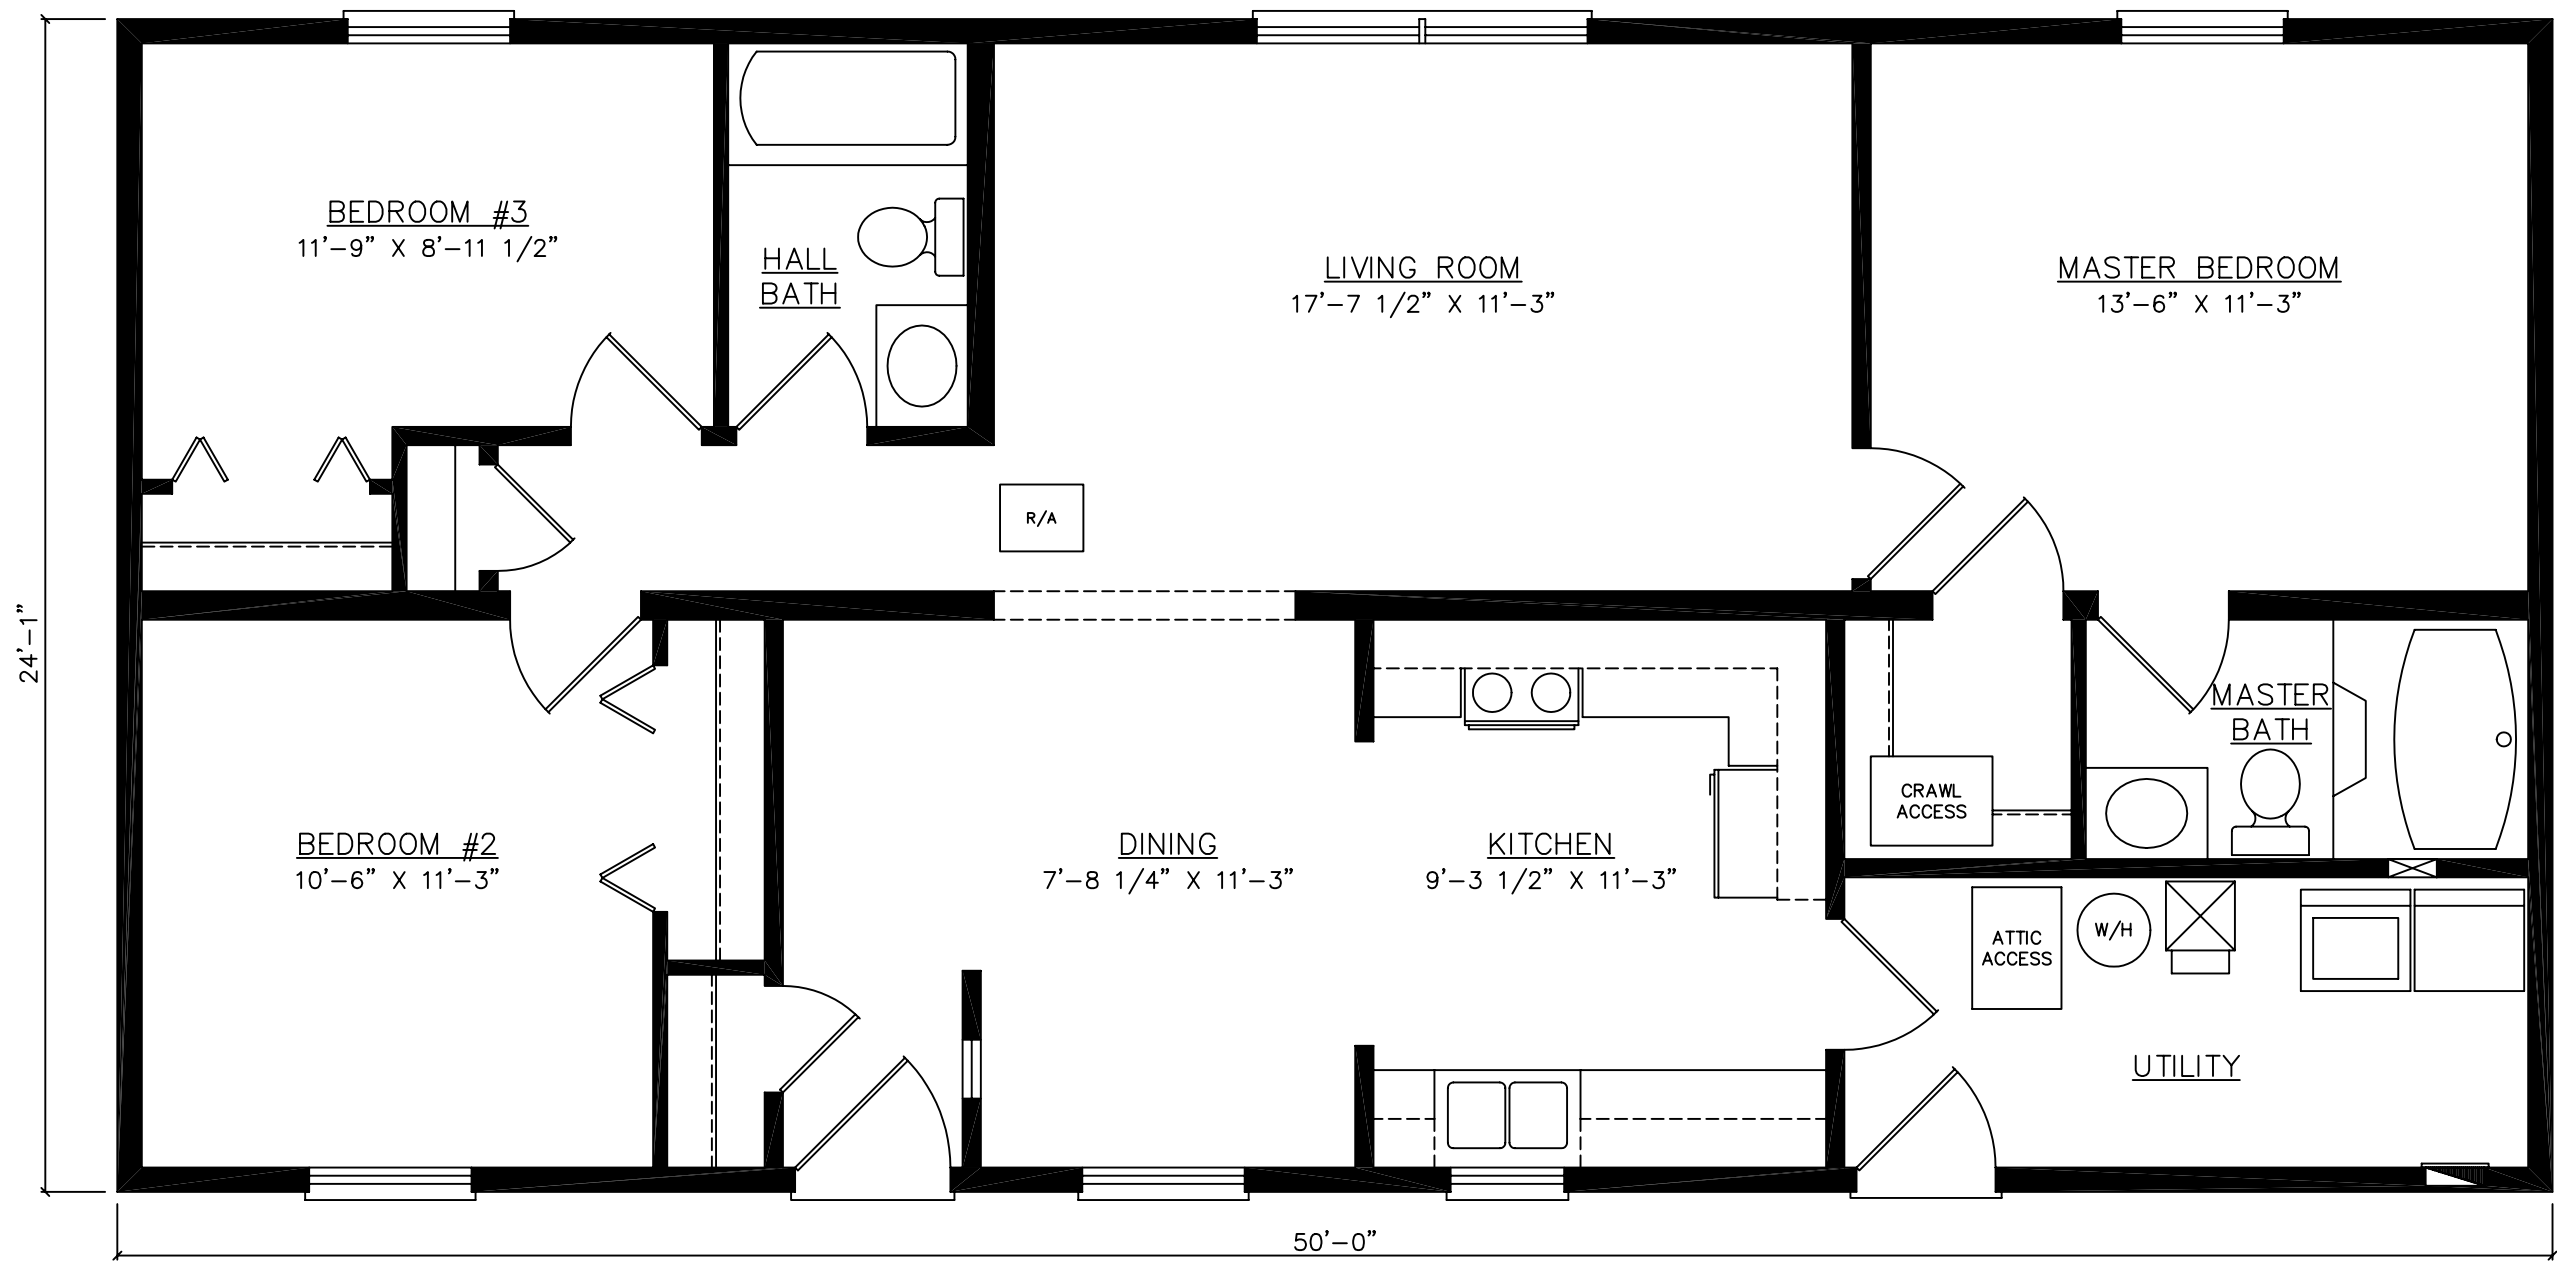

FOR STATE USE ONLY

THESE PLANS AND SPECIFICATIONS ARE THE PROPERTY OF HECKAMAN HOMES AND MAY NOT BE USED WITHOUT THEIR CONSENT.

CRAFTECH BUILDING SYSTEMS, INC.
d/b/a HECKAMAN HOMES
NAPPANEE, INDIANA 46550




JOB NO:
DWN BY: M.R.
FILE: 50FD2ACP-1

REVISIONS:

SCALE: 1/4"=1'-0"
DATE: 11-15-05

FLOOR PLAN
CRAWLSPACE
LAYOUT

MODEL: FEDERAL II
DWG NO: 50FD2A
SHEET: 4

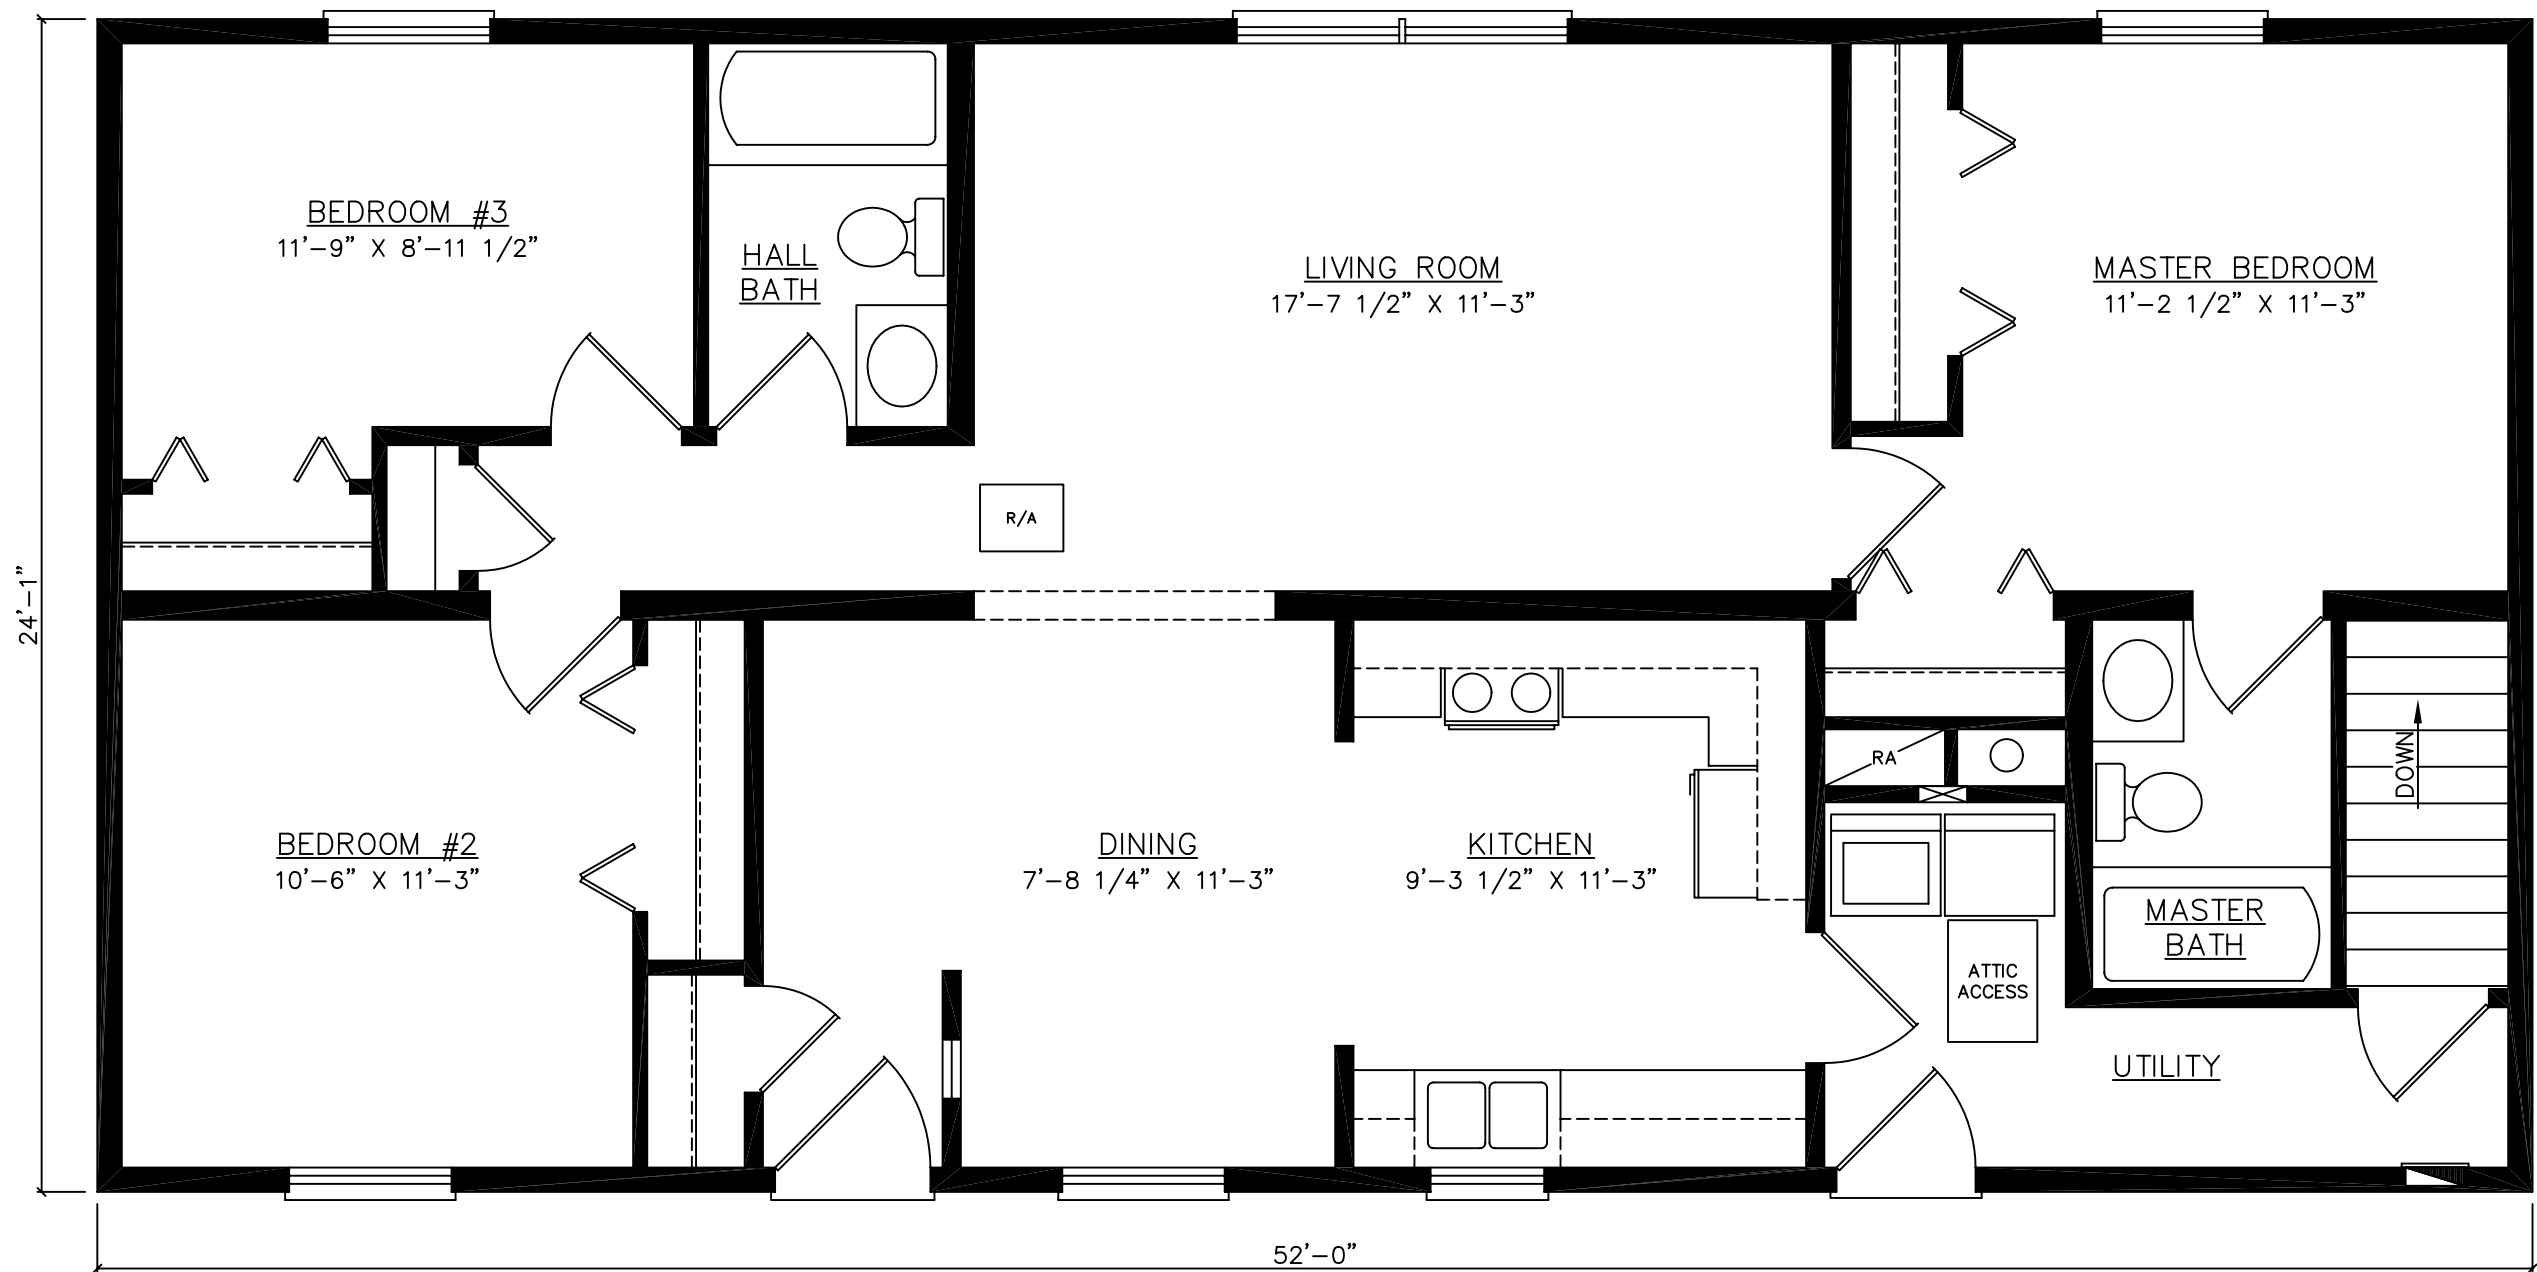

FOR STATE USE ONLY

THESE PLANS AND SPECIFICATIONS ARE THE PROPERTY OF HECKAMAN HOMES AND MAY NOT BE USED WITHOUT THEIR CONSENT.

CRAFTECH BUILDING SYSTEMS, INC.
d/b/a HECKAMAN HOMES
NAPPANEE, INDIANA 46550




JOB NO:
DWN BY: M.R.
FILE: 50FD2ABP-1

REVISIONS:

SCALE: 1/4"=1'-0"
DATE: 11-15-05

FLOOR PLAN
BASEMENT
LAYOUT

MODEL: FEDERAL II
DWG NO: 50FD2A
SHEET: 5

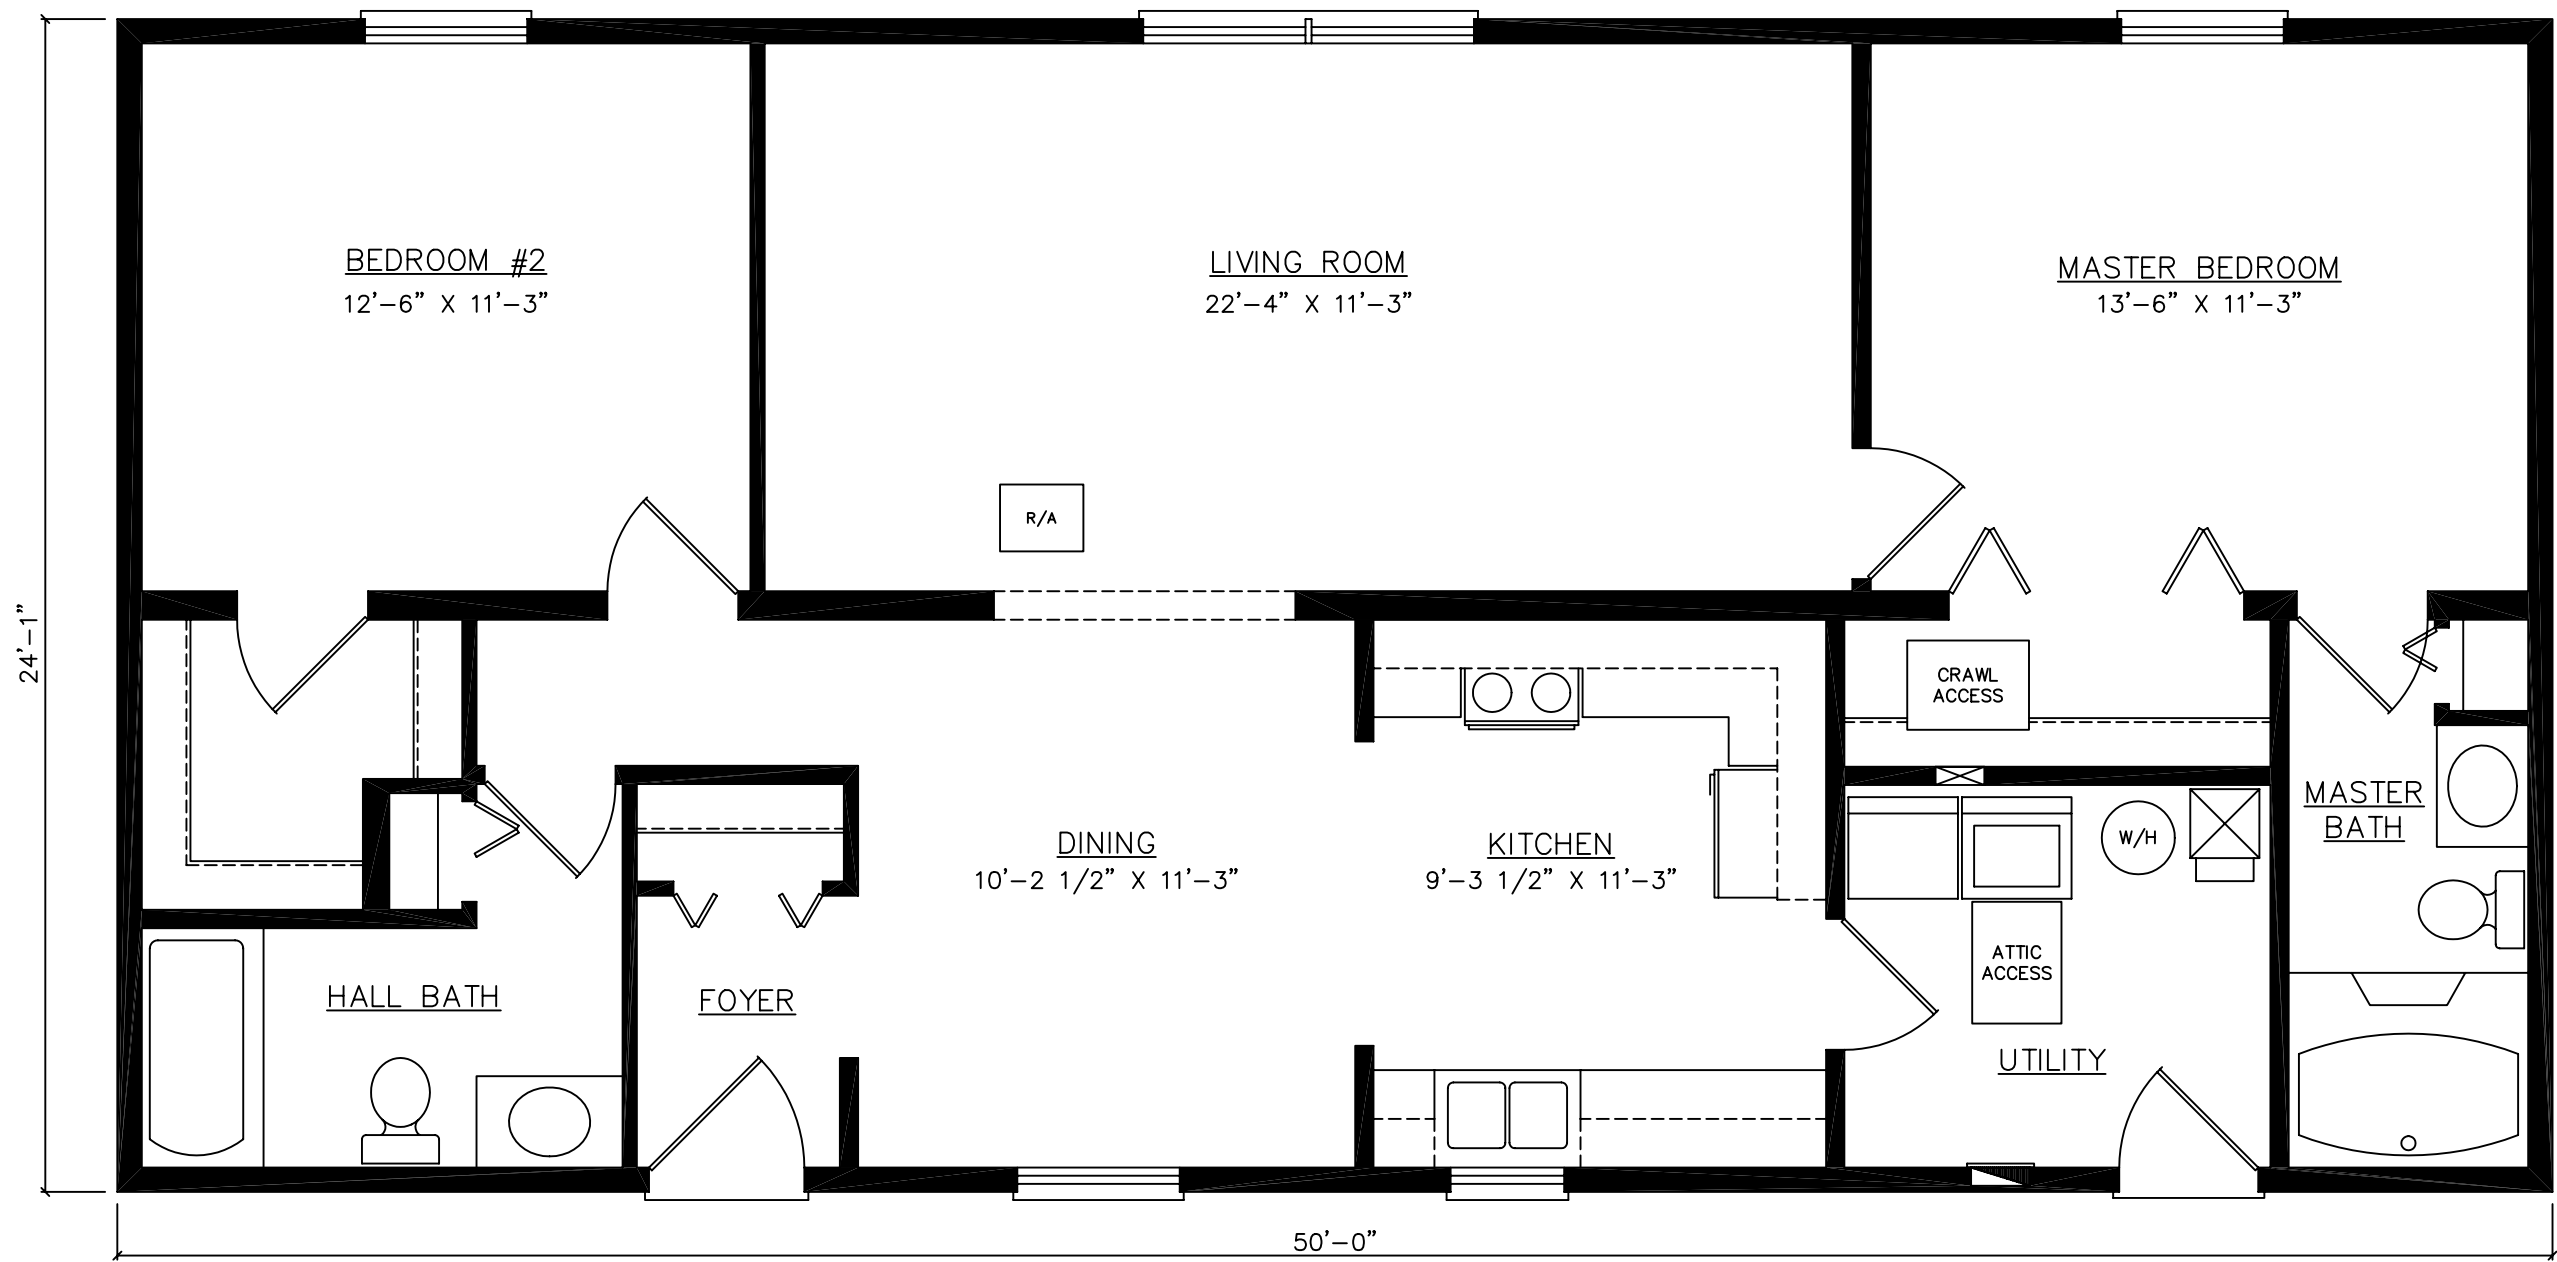

FOR STATE USE ONLY

THESE PLANS AND SPECIFICATIONS ARE THE PROPERTY OF HECKAMAN HOMES AND MAY NOT BE USED WITHOUT THEIR CONSENT.

CRAFTECH BUILDING SYSTEMS, INC.
 d/b/a HECKAMAN HOMES
 NAPPANEE, INDIANA 46550




JOB NO:
 DWN BY: M.R.
 FILE: 50FD3ACP-1

REVISIONS:

SCALE: 1/4"=1'-0"
 DATE: 11-15-05

FLOOR PLAN
 CRAWLSPACE
 LAYOUT

MODEL: FEDERAL III
 DWG NO: 50FD3A
 SHEET: 4

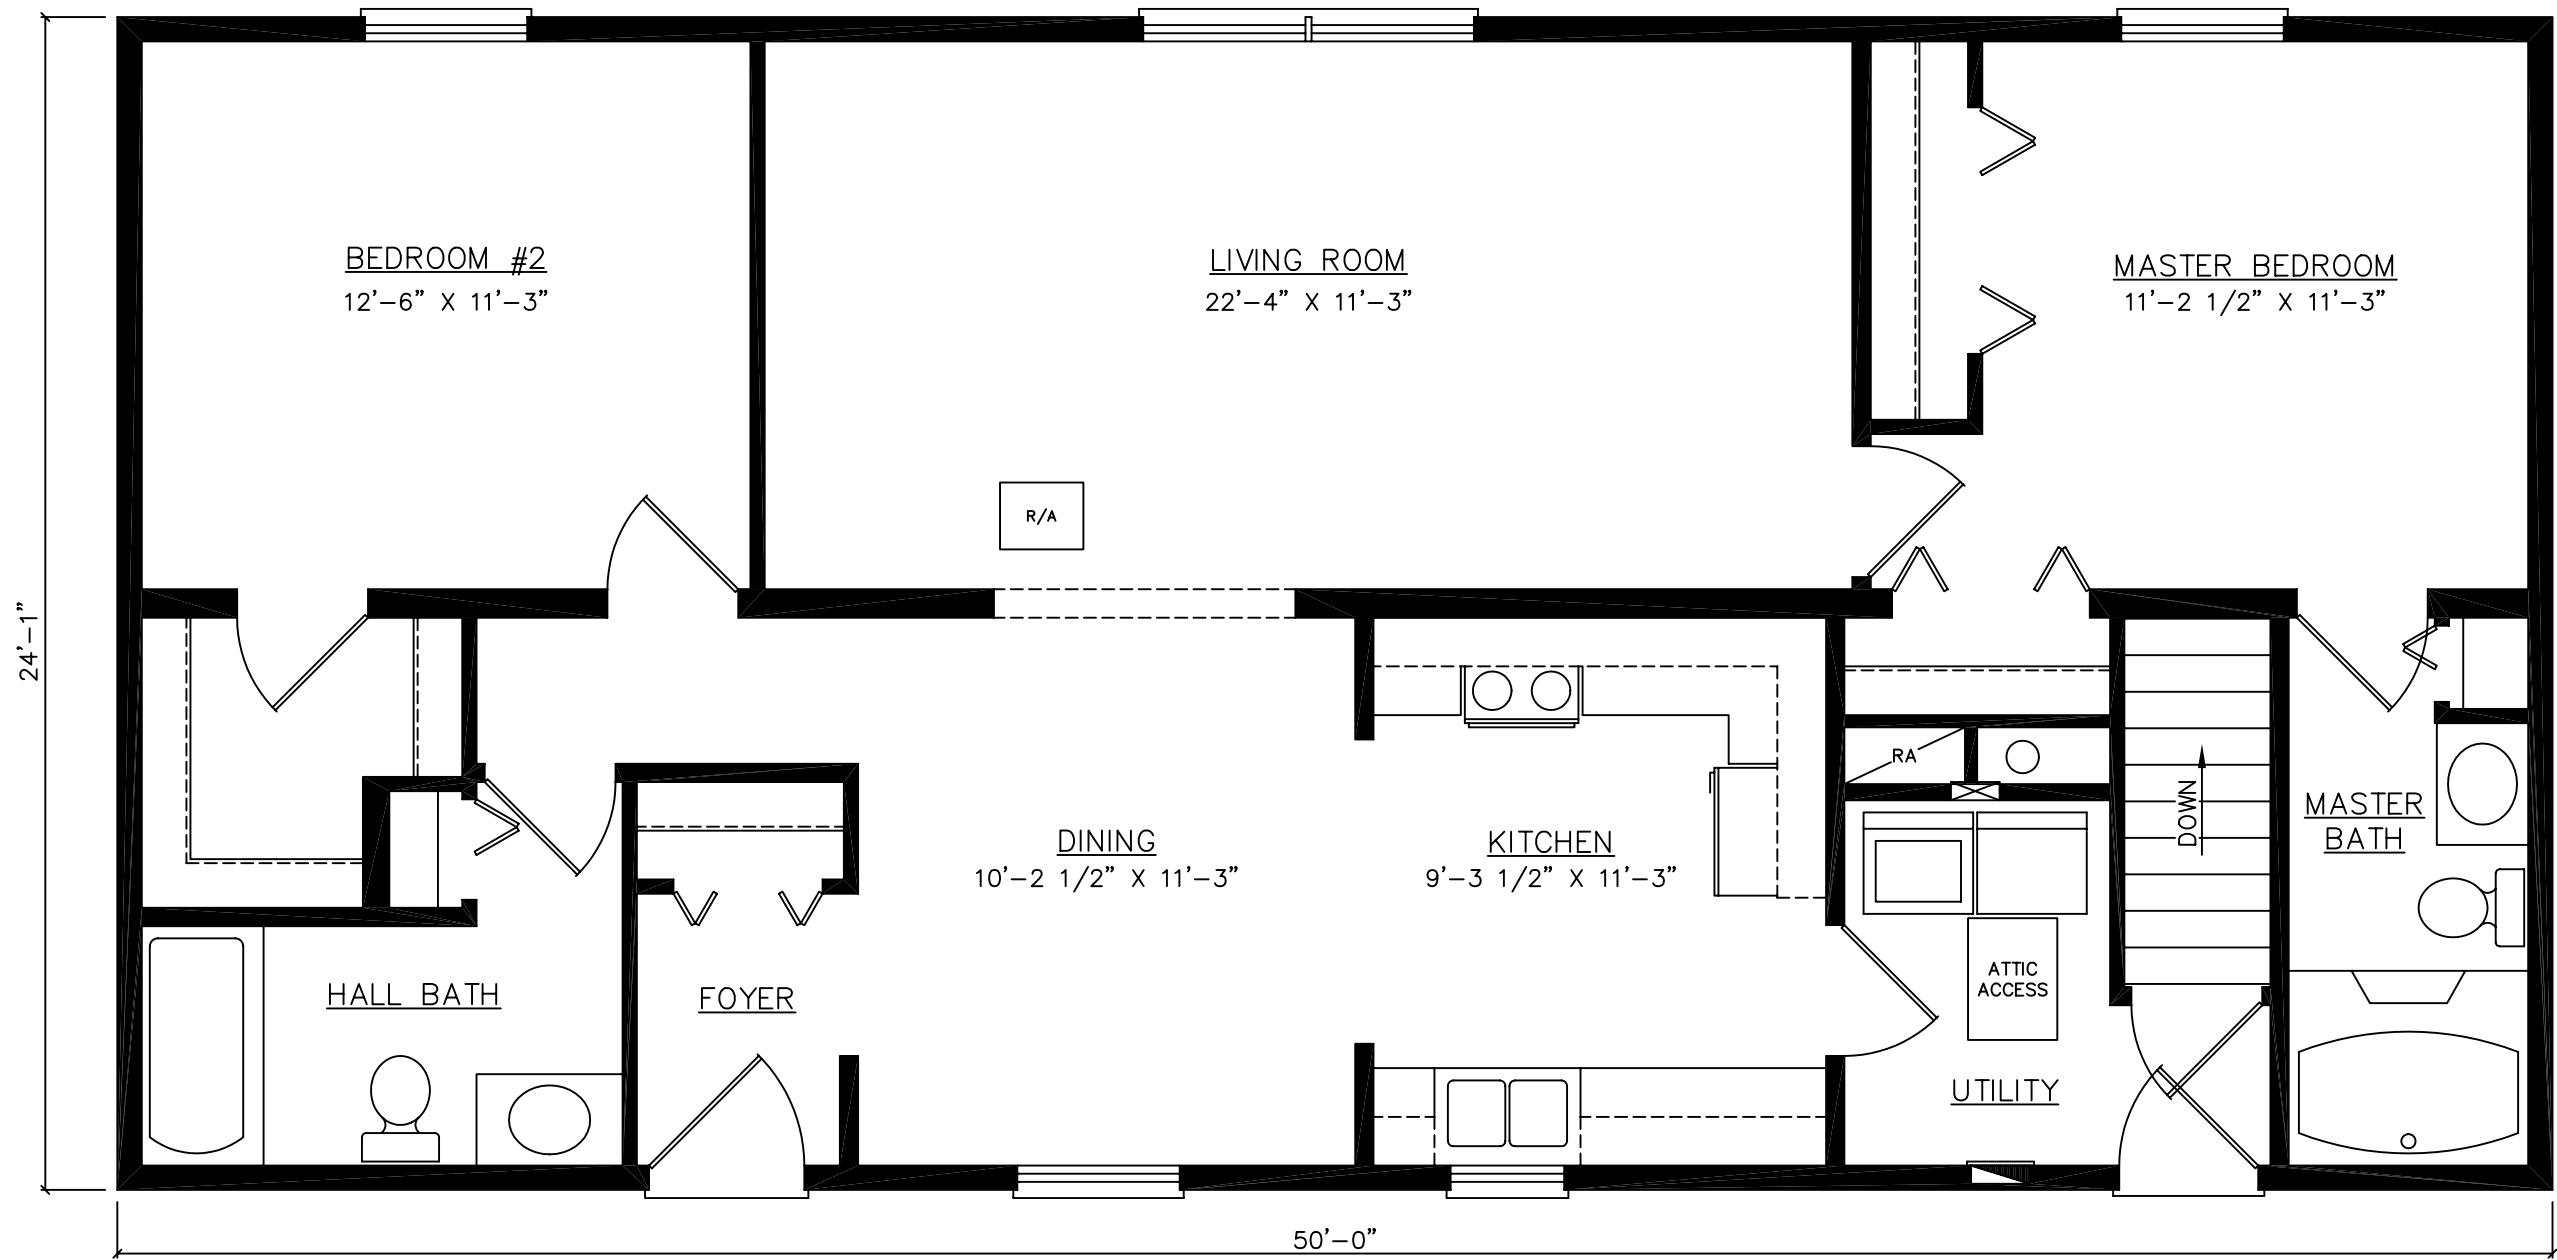

FOR STATE USE ONLY

THESE PLANS AND SPECIFICATIONS ARE THE PROPERTY OF HECKAMAN HOMES AND MAY NOT BE USED WITHOUT THEIR CONSENT.

CRAFTECH BUILDING SYSTEMS, INC.
d/b/a HECKAMAN HOMES
NAPPANEE, INDIANA 46550



JOB NO:
DWN BY: M.R.
FILE: 50FD3ABP-1

REVISIONS:

SCALE: 1/4"=1'-0"
DATE: 11-15-05

FLOOR PLAN
BASEMENT
LAYOUT

MODEL: FEDERAL III
DWG NO: 50FD3A
SHEET: 5