

FOR STATE USE ONLY

THESE PLANS AND SPECIFICATIONS ARE THE PROPERTY OF HECKAMAN HOMES AND MAY NOT BE USED WITHOUT THEIR CONSENT.

CRAFTECH BUILDING SYSTEMS, INC.
 d/b/a HECKAMAN HOMES
 NAPPANEE, INDIANA 46550
 www.heckamanhomes.com




JOB NO: .
 DWN BY: R. D.
 FILE: 52GNDACP-I

SCALE: 1/4" = 1'-0"
 DATE: 2-9-06

FLOOR PLAN
 CRAWLSPACE
 LAYOUT

MODEL: GLENDALE
 MODEL # 52GNDA
 SHEET: 4

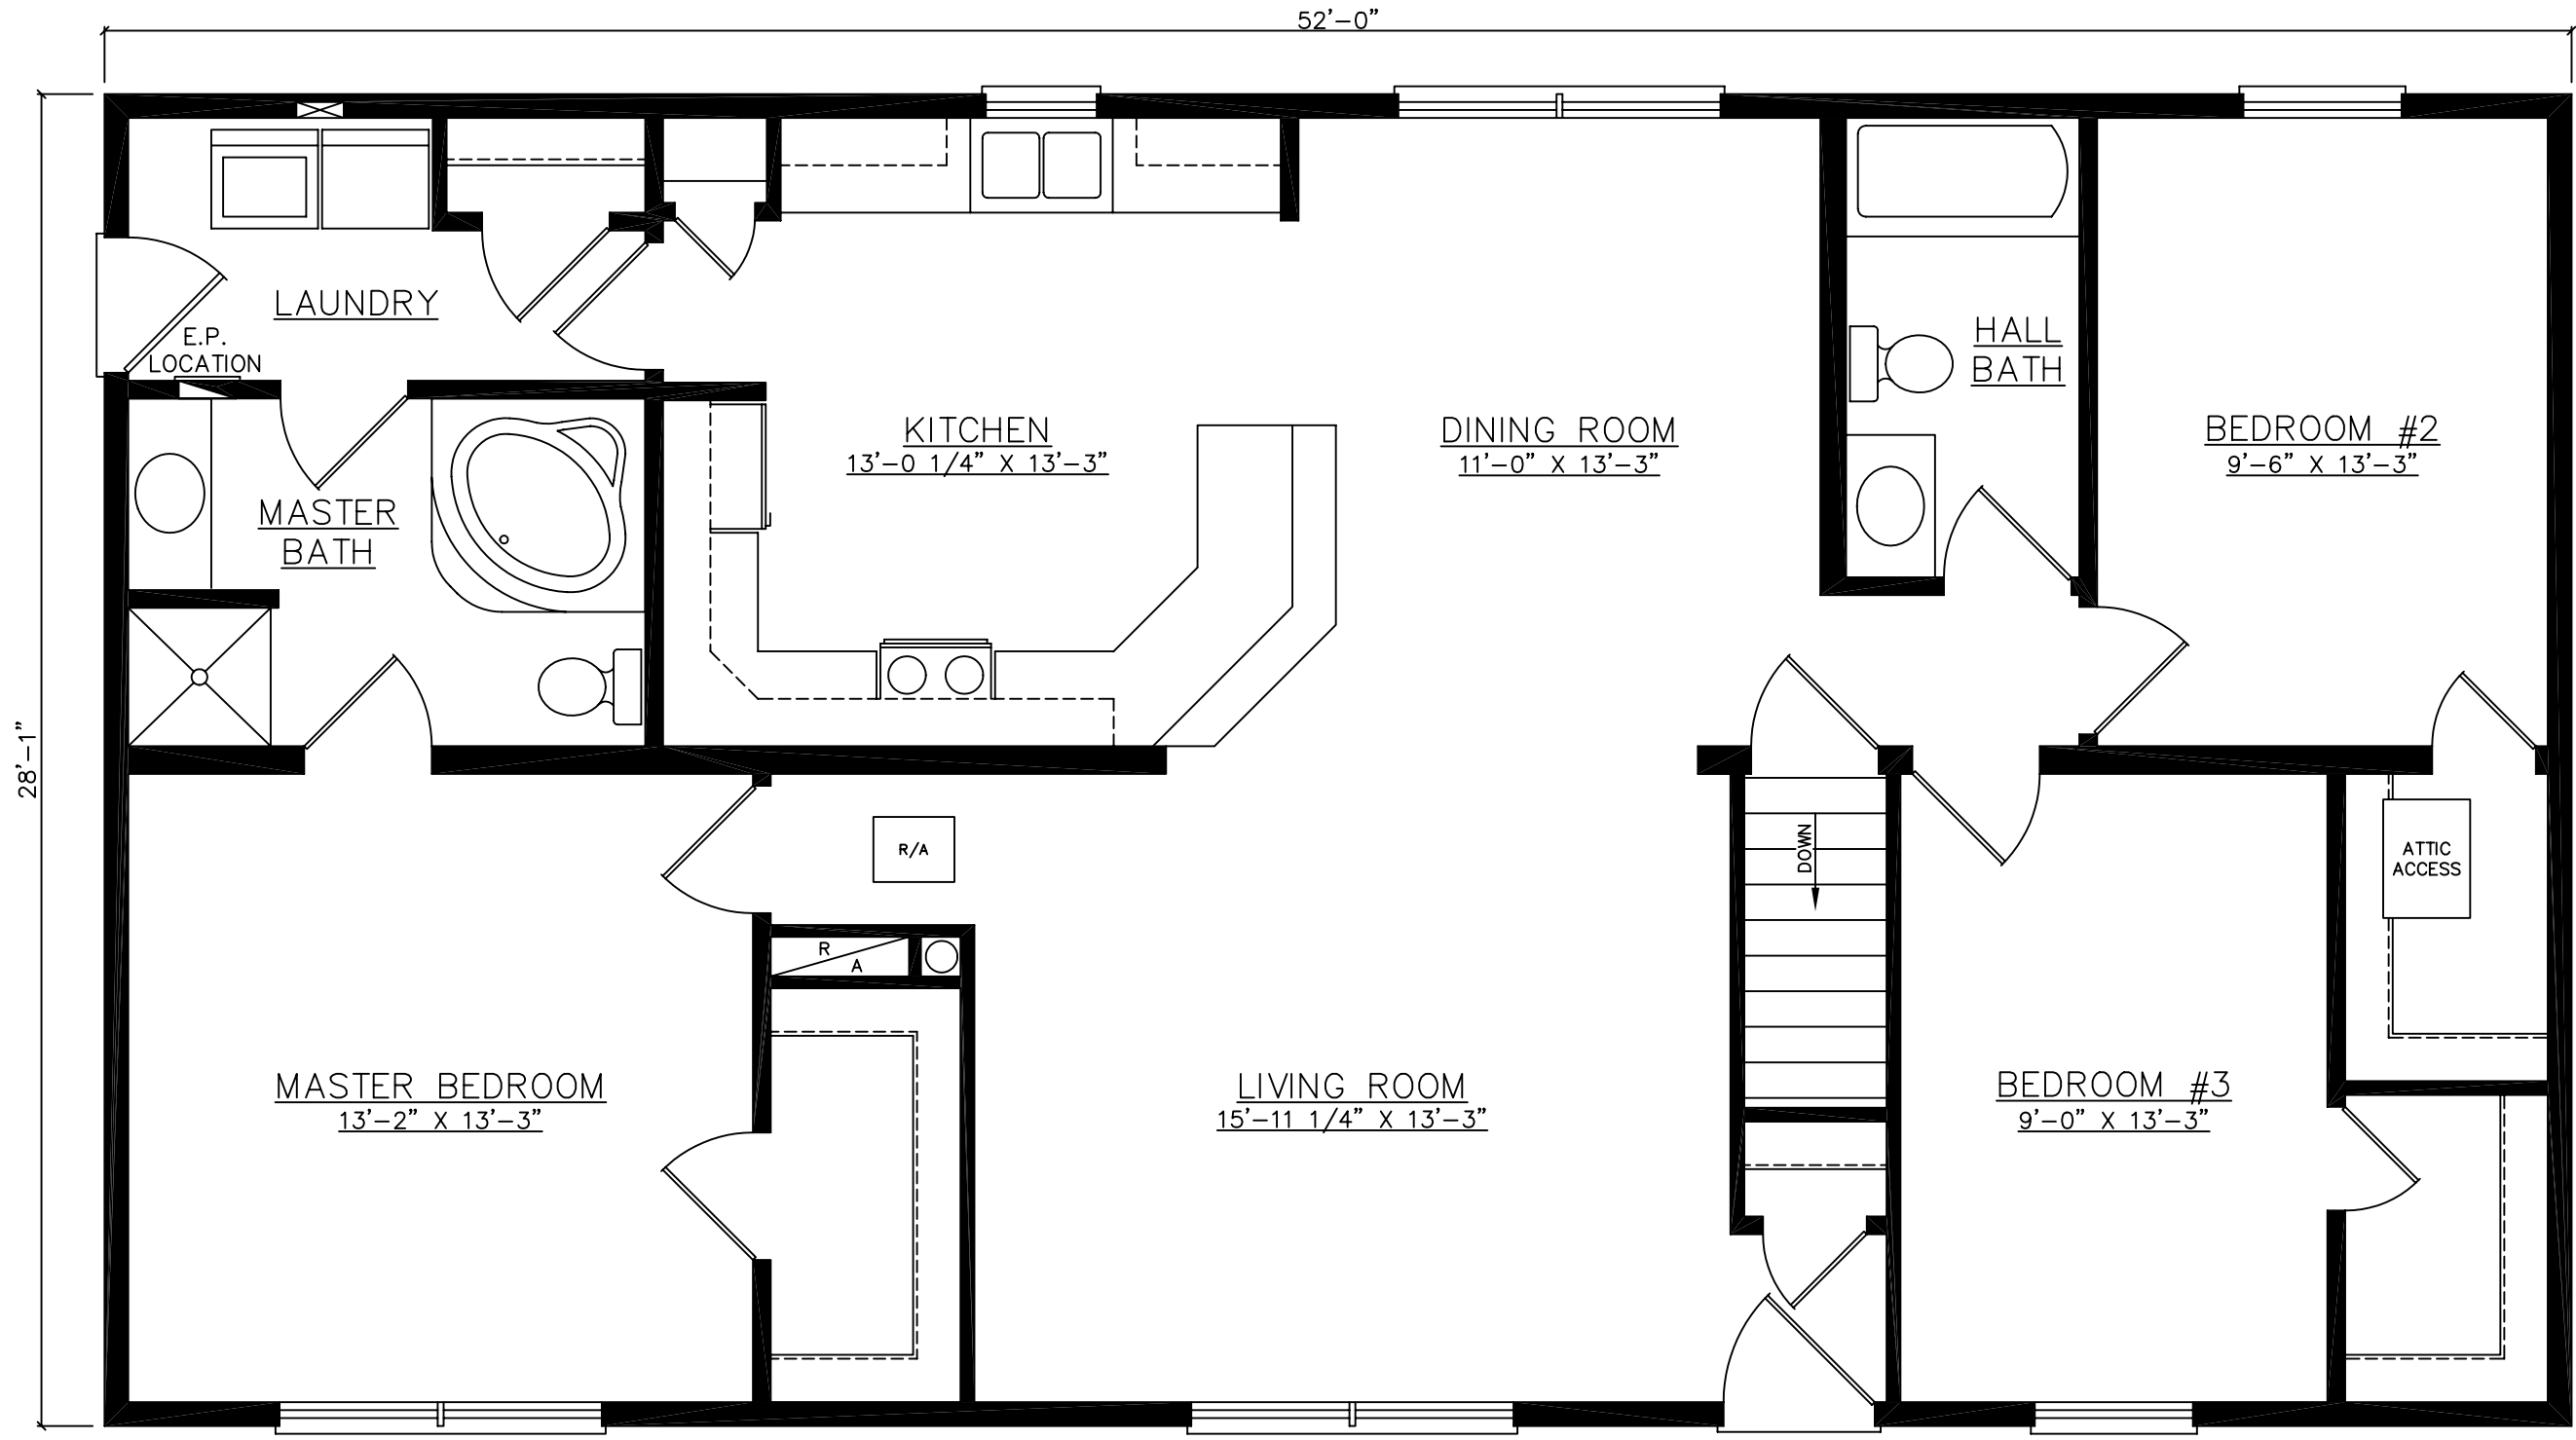

28'-1"

52'-0"

FOR STATE USE ONLY

THESE PLANS AND SPECIFICATIONS ARE THE PROPERTY OF HECKAMAN HOMES AND MAY NOT BE USED WITHOUT THEIR CONSENT.

CRAFTECH BUILDING SYSTEMS, INC.
 d/b/a HECKAMAN HOMES
 NAPPANEE, INDIANA 46550
 www.heckamanhomes.com



JOB NO: .
 DWN BY: R. D.
 FILE: 52GNDABP-1

SCALE: 1/4"=1'-0"
 DATE: 2-9-06

FLOOR PLAN
 BASEMENT
 LAYOUT

MODEL: GLENDALE
 MODEL # 52GNDA
 SHEET: 5