

THESE PLANS AND SPECIFICATIONS ARE THE PROPERTY OF HECKAMAN HOMES AND MAY NOT BE USED WITHOUT THEIR CONSENT.

CRAFTECH BUILDING SYSTEMS, INC.
d/b/a HECKAMAN HOMES
NAPPANEE, INDIANA 46550




| REVISIONS: |
|------------|
| |
| |
| |

FLOOR PLAN
STANDARD
CRAWLSPACE

MODEL: HAWTHORN
SCALE: 3/16" = 1'-0"

JOB #
DWG # 4244HWTA
DATE: 11-30-05

FILE #4244HWTACP-1
DWN. BY: S.V.V.
SHEET: 5

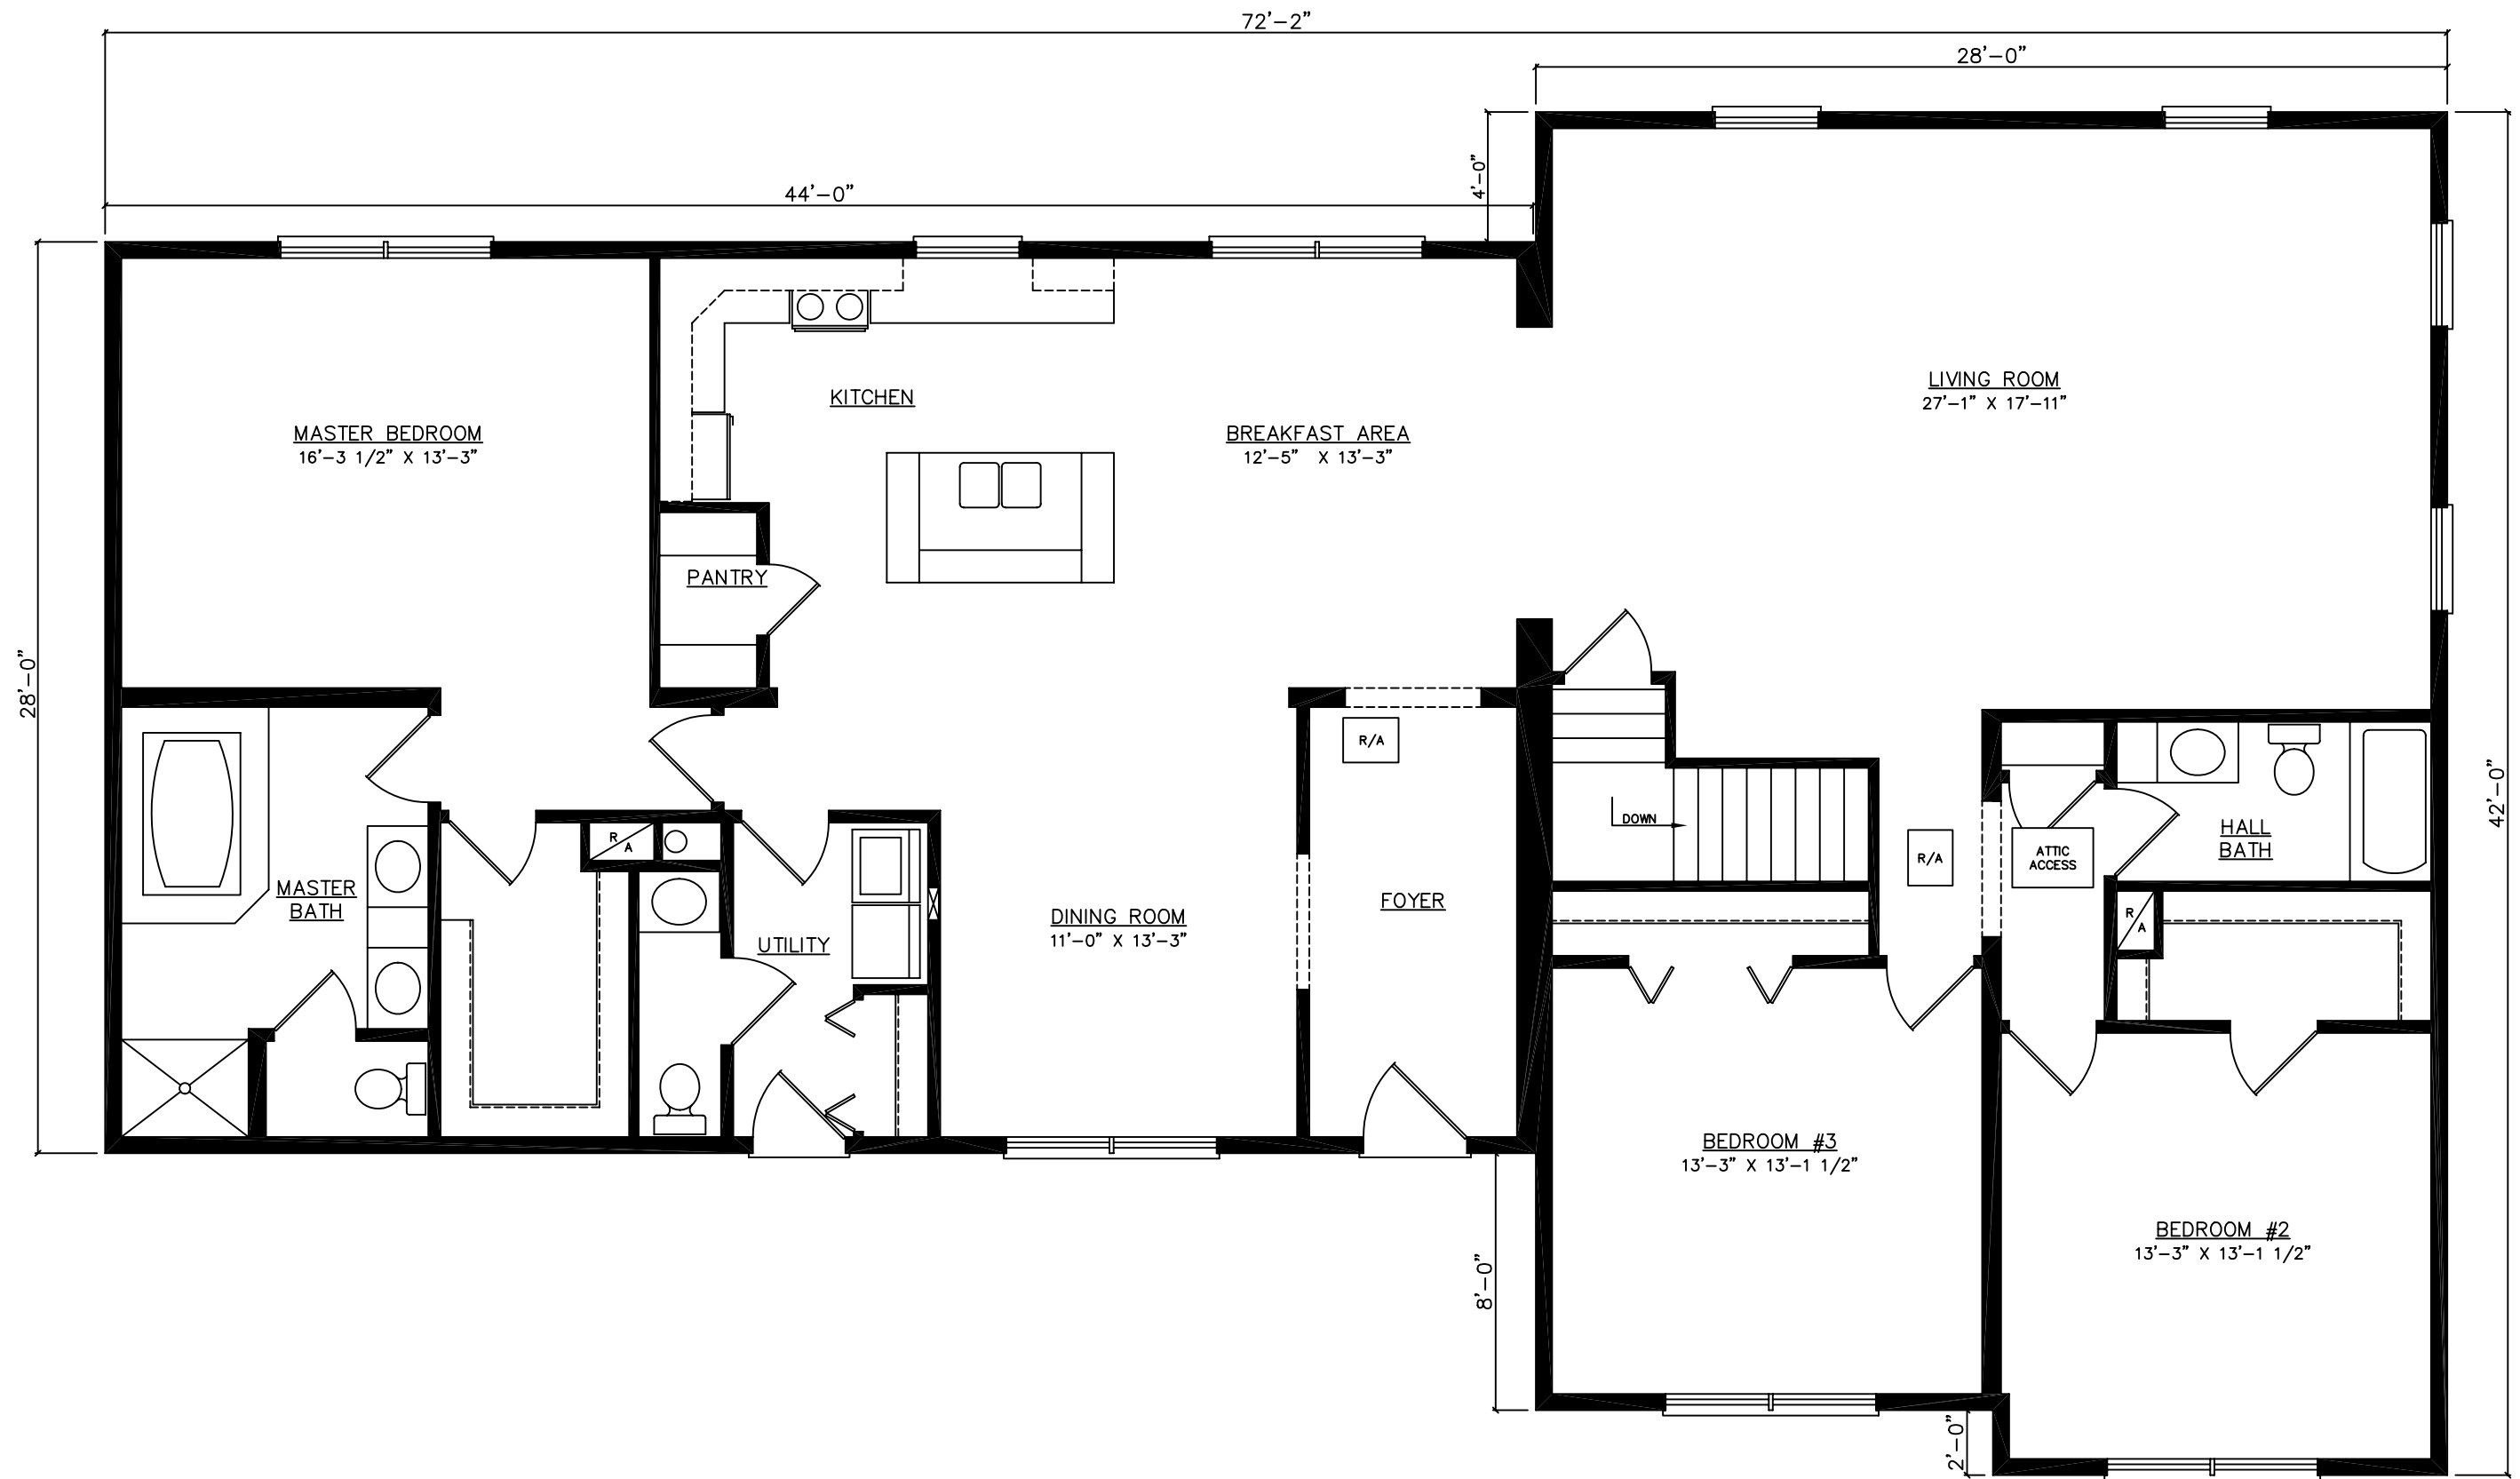

THESE PLANS AND SPECIFICATIONS ARE THE PROPERTY OF HECKAMAN HOMES AND MAY NOT BE USED WITHOUT THEIR CONSENT.

CRAFTECH BUILDING SYSTEMS, INC.
d/b/a HECKAMAN HOMES
NAPPANEE, INDIANA 46550



| REVISIONS: |
|------------|
| |
| |
| |
| |

FLOOR PLAN
STANDARD
BASEMENT

MODEL: HAWTHORN
SCALE: 3/16" = 1'-0"

JOB #
DWG # 4244HWTA
DATE: 11-30-05

FILE # 4244HWTABP-1
DWN. BY: S.V.V.
SHEET: 6