

FOR STATE USE ONLY

THESE PLANS AND SPECIFICATIONS ARE THE PROPERTY OF HECKAMAN HOMES AND MAY NOT BE USED WITHOUT THEIR CONSENT.

CRAFTECH BUILDING SYSTEMS, INC.
d/b/a HECKAMAN HOMES
NAPPANEE, INDIANA 46550




JOB NO:
DWN BY: S.V.V.
FILE: 40JEFACP-1

| REVISIONS: |
|------------|
| |
| |
| |
| |

SCALE: 1/4" = 1'-0"
DATE: 12-8-05

FIRST FLOOR
FLOOR PLAN
CRAWLSPACE
LAYOUT

MODEL: JEFFERSON
DWG NO: 40JEFA
SHEET: 4

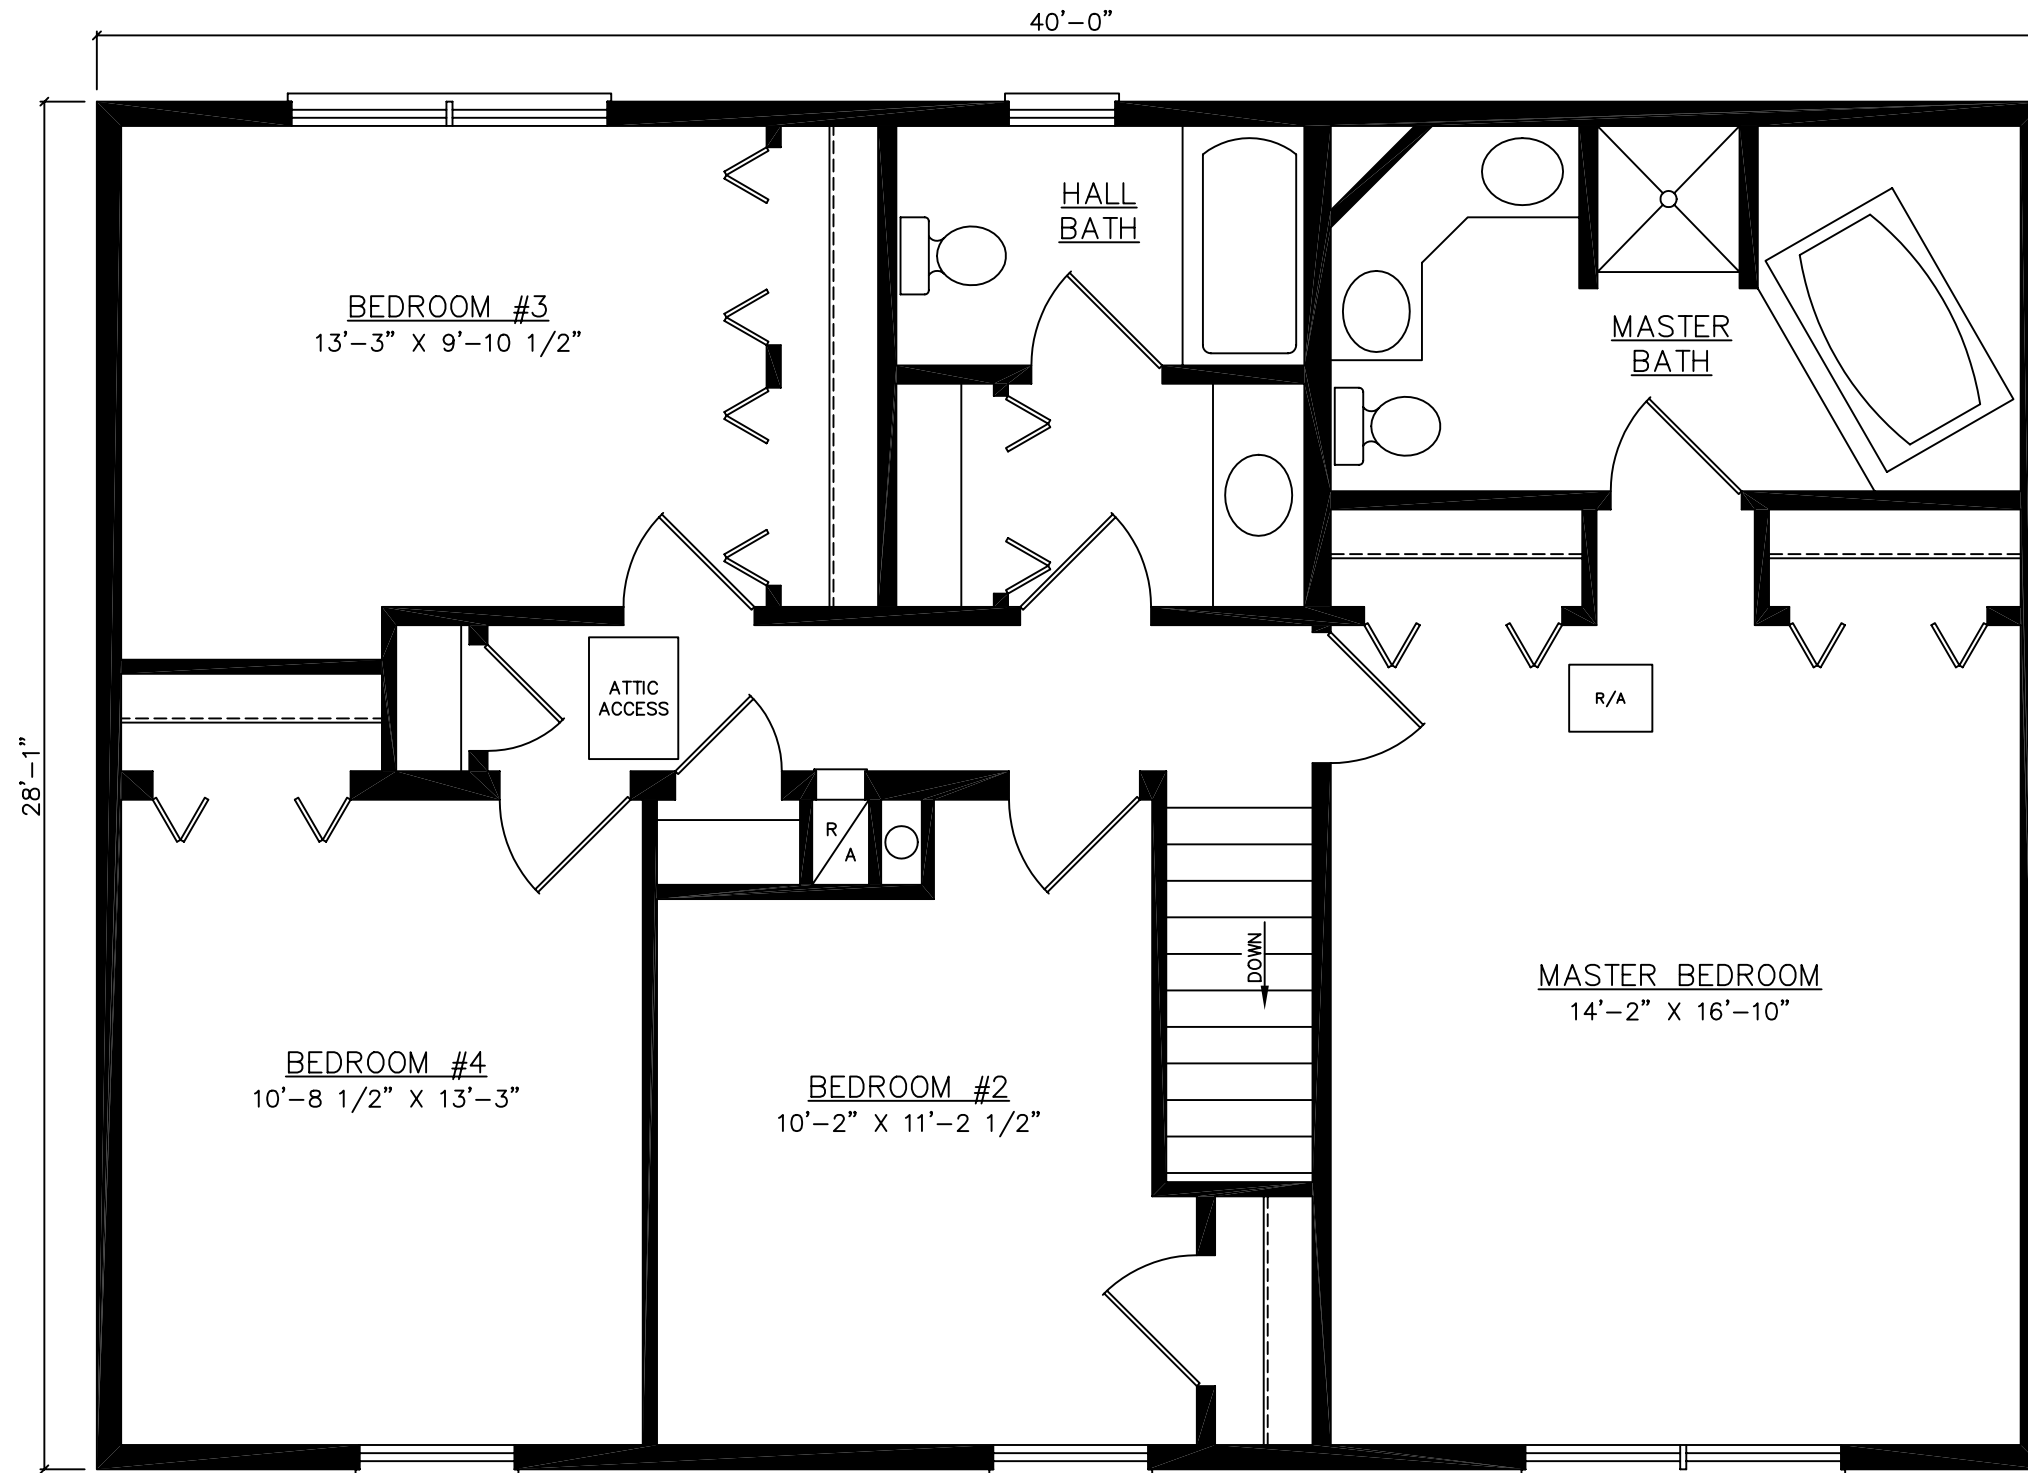

FOR STATE USE ONLY

THESE PLANS AND SPECIFICATIONS ARE THE PROPERTY OF HECKAMAN HOMES AND MAY NOT BE USED WITHOUT THEIR CONSENT.

CRAFTECH BUILDING SYSTEMS, INC.
d/b/a HECKAMAN HOMES
NAPPANEE, INDIANA 46550




JOB NO:
DWN BY: S.V.V.
FILE: 40JEFACUP-1

| REVISIONS: |
|------------|
| |
| |
| |
| |

SCALE: 1/4"=1'-0"
DATE: 12-8-05

SECOND FLOOR PLAN
CRAWLSPACE LAYOUT

MODEL: JEFFERSON
DWG NO: 40JEFA
SHEET: 6

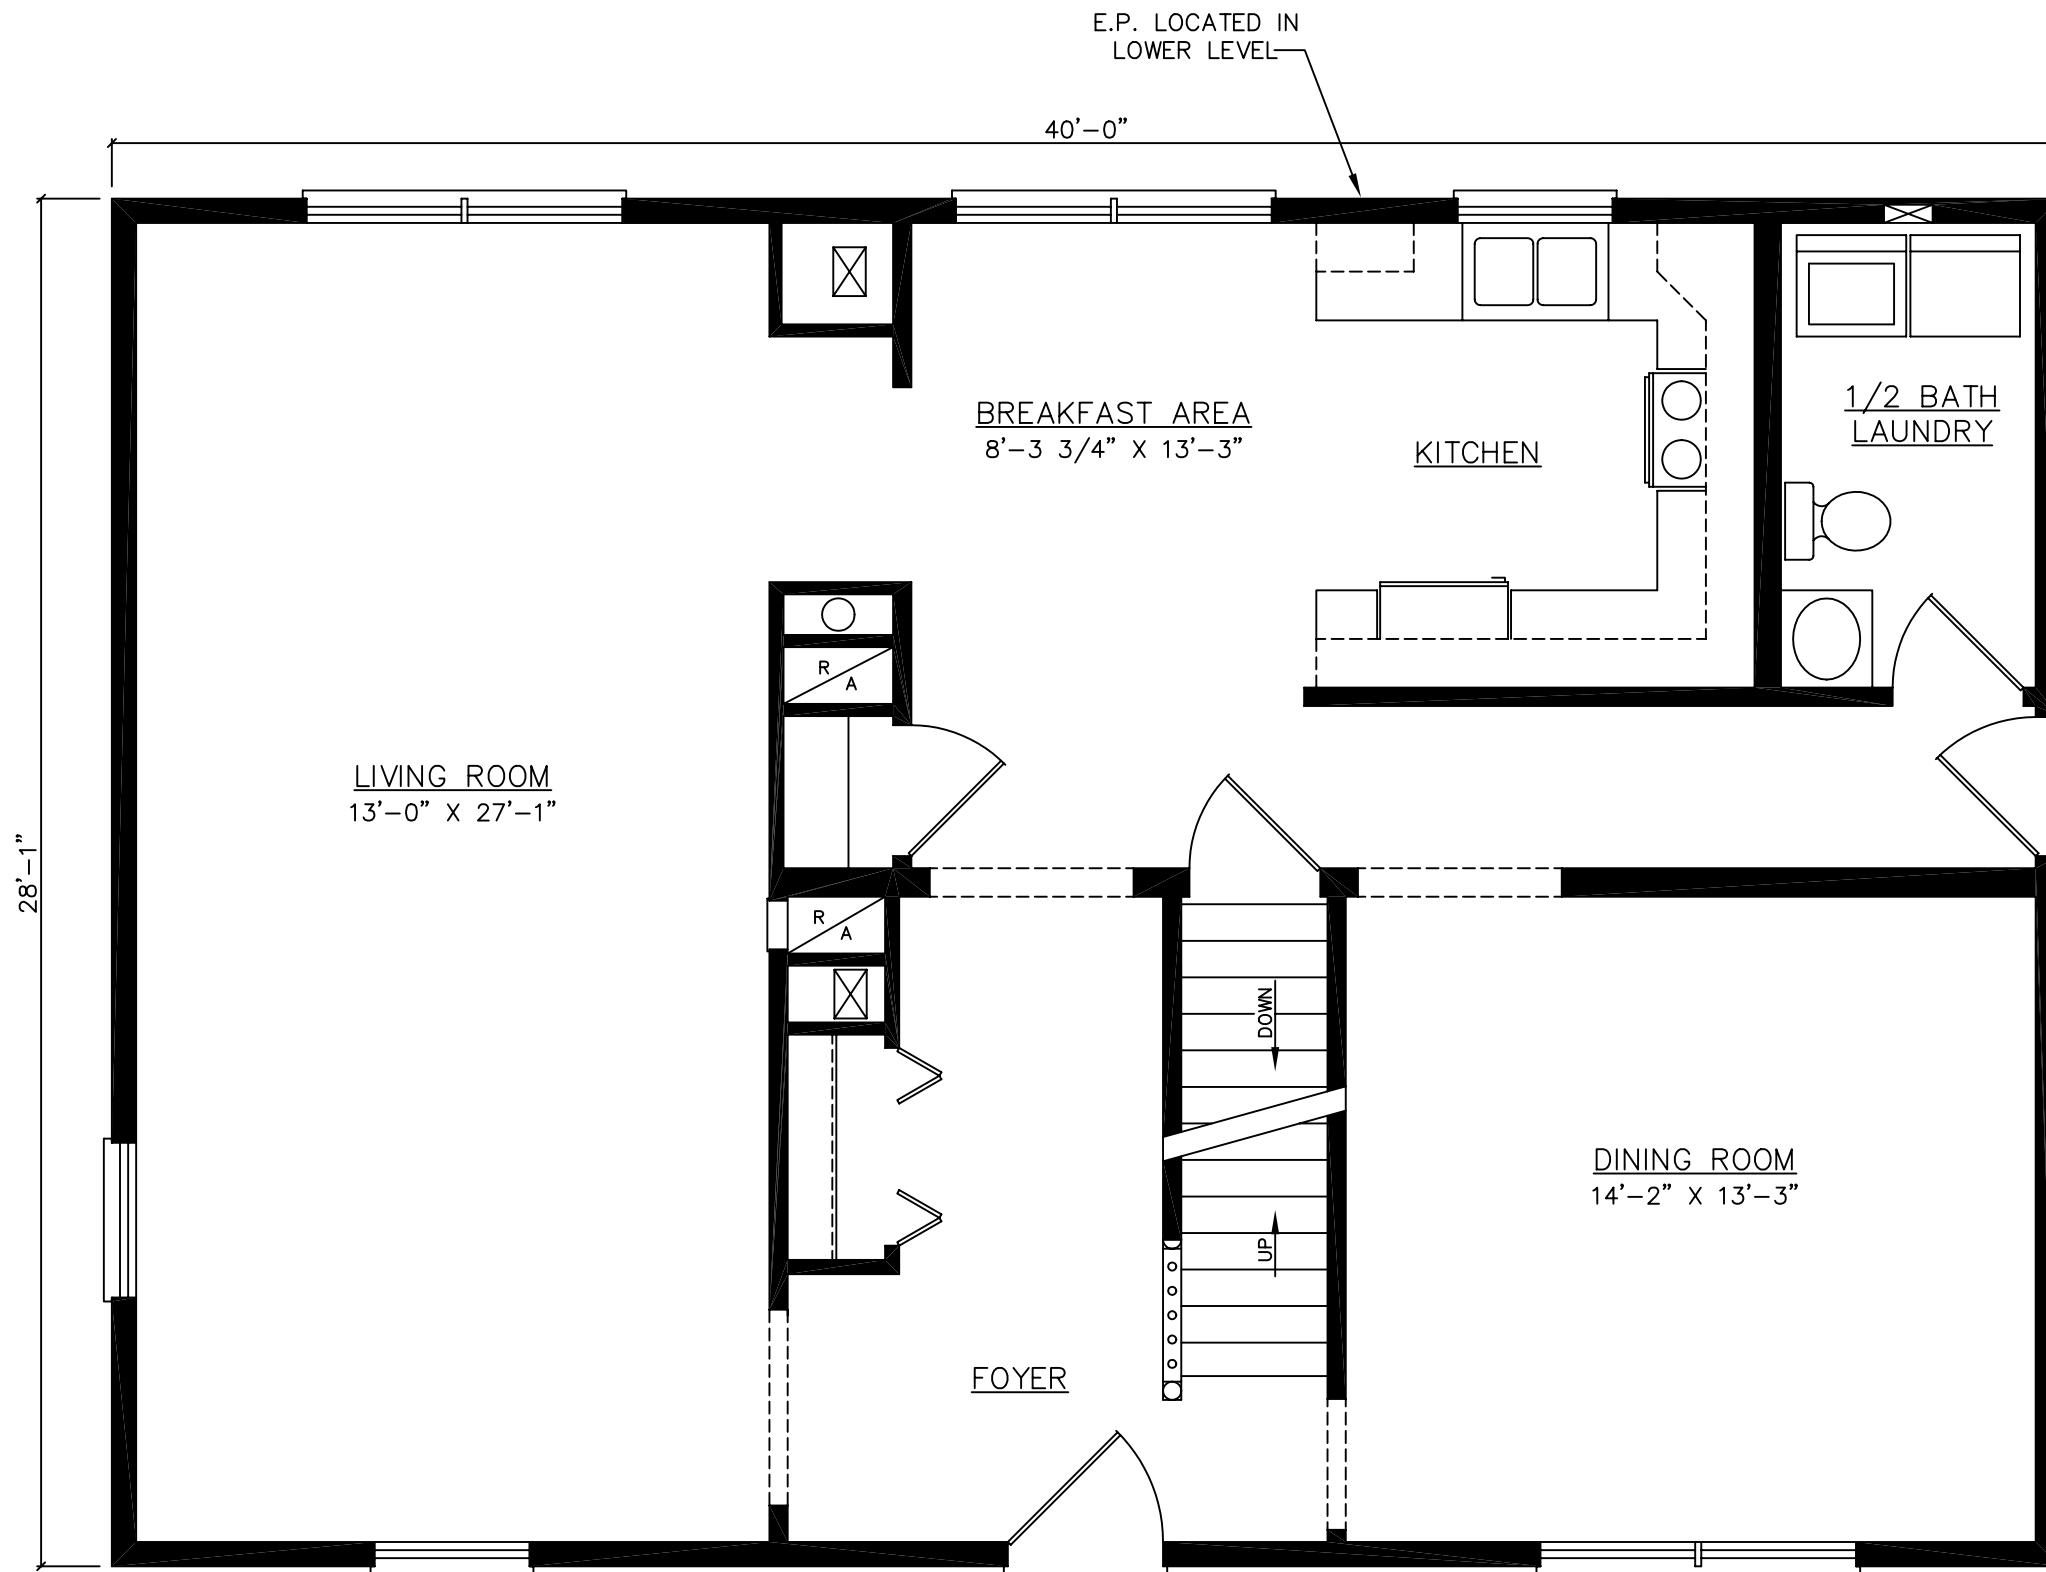

FOR STATE USE ONLY

THESE PLANS AND SPECIFICATIONS ARE THE PROPERTY OF HECKAMAN HOMES AND MAY NOT BE USED WITHOUT THEIR CONSENT.

CRAFTECH BUILDING SYSTEMS, INC.
d/b/a HECKAMAN HOMES
NAPPANEE, INDIANA 46550




JOB NO:
DWN BY: S.V.V.
FILE: 40JEFABP-1

| REVISIONS: |
|------------|
| |
| |
| |
| |

SCALE: 1/4" = 1'-0"
DATE: 12-8-05

FIRST FLOOR PLAN
BASEMENT LAYOUT

MODEL: JEFFERSON
DWG NO: 40JEFA
SHEET: 5

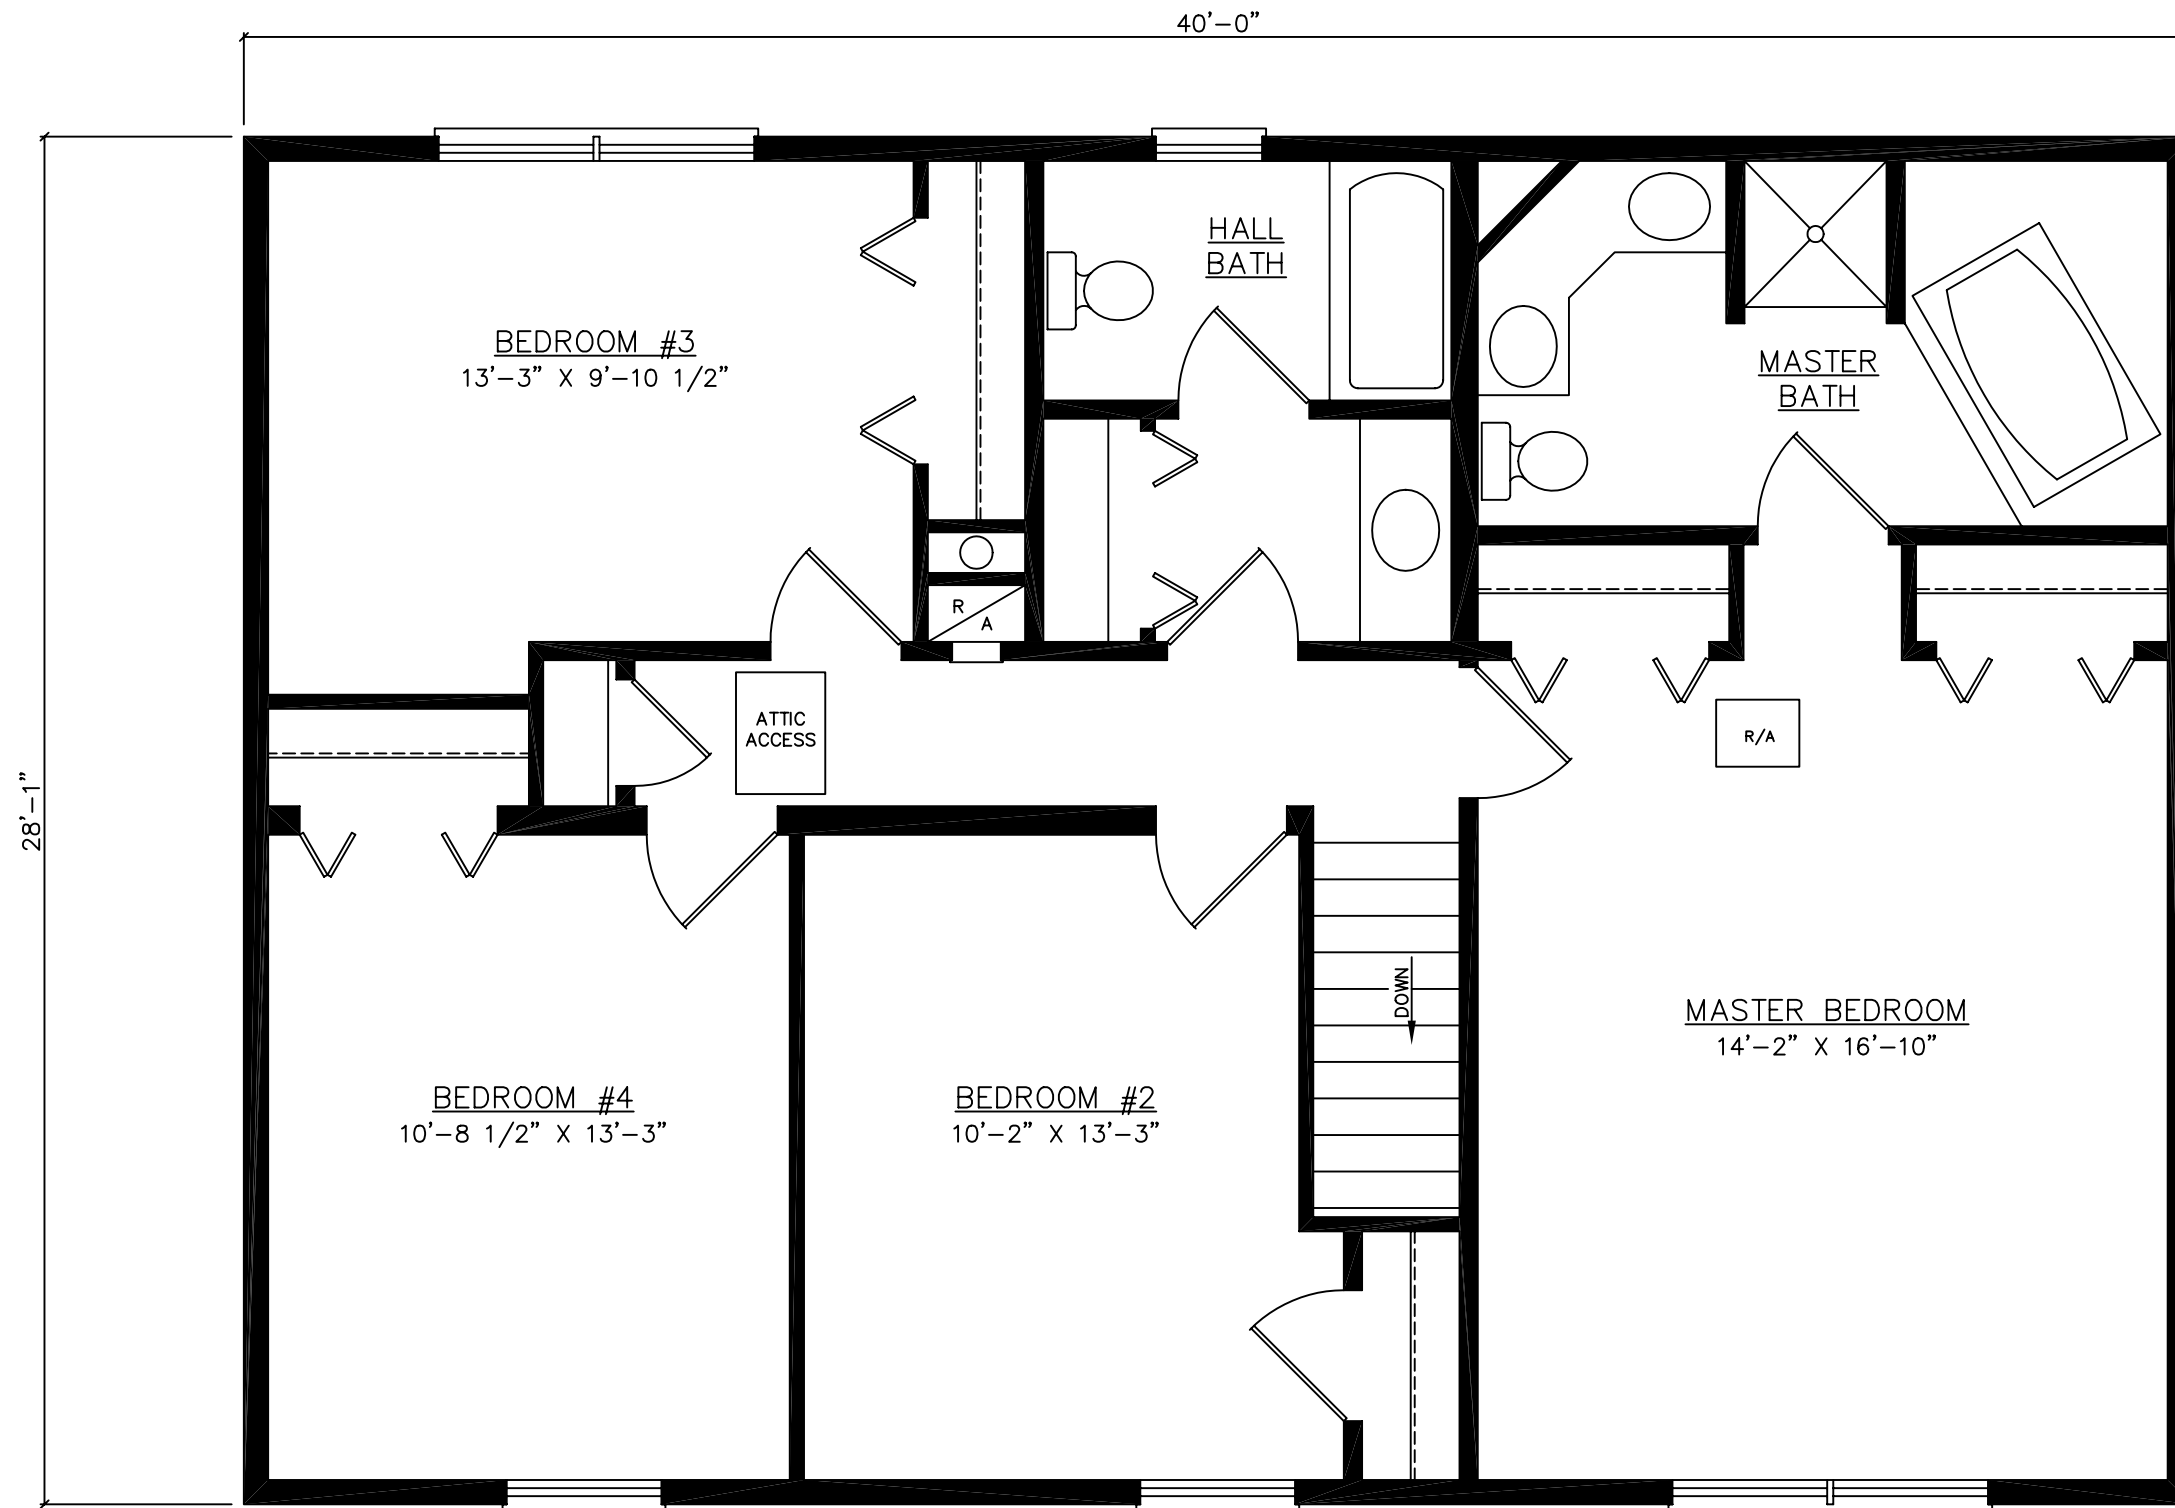

FOR STATE USE ONLY

THESE PLANS AND SPECIFICATIONS ARE THE PROPERTY OF HECKAMAN HOMES AND MAY NOT BE USED WITHOUT THEIR CONSENT.

CRAFTECH BUILDING SYSTEMS, INC.
d/b/a HECKAMAN HOMES
NAPPANEE, INDIANA 46550



JOB NO:
DWN BY: S.V.V.
FILE: 40JEFABUP-1

| REVISIONS: |
|------------|
| |
| |
| |
| |

SCALE: 1/4"=1'-0"
DATE: 12-8-05

SECOND FLOOR PLAN
BASEMENT LAYOUT

MODEL: JEFFERSON
DWG NO: 40JEFA
SHEET: 7