

FOR STATE USE ONLY

THESE PLANS AND SPECIFICATIONS ARE THE PROPERTY OF HECKAMAN HOMES AND MAY NOT BE USED WITHOUT THEIR CONSENT.

CRAFTECH BUILDING SYSTEMS, INC.
d/b/a HECKAMAN HOMES
NAPPANEE, INDIANA 46550




JOB NO:
DWN BY: S.V.V.
FILE: 50LEXACP-1

REVISIONS:

SCALE: 1/4"=1'-0"
DATE: 9-28-05

FLOOR PLAN
CRAWLSPACE
LAYOUT

MODEL: LEXINGTON
DWG NO: 50LEXA
SHEET: 4

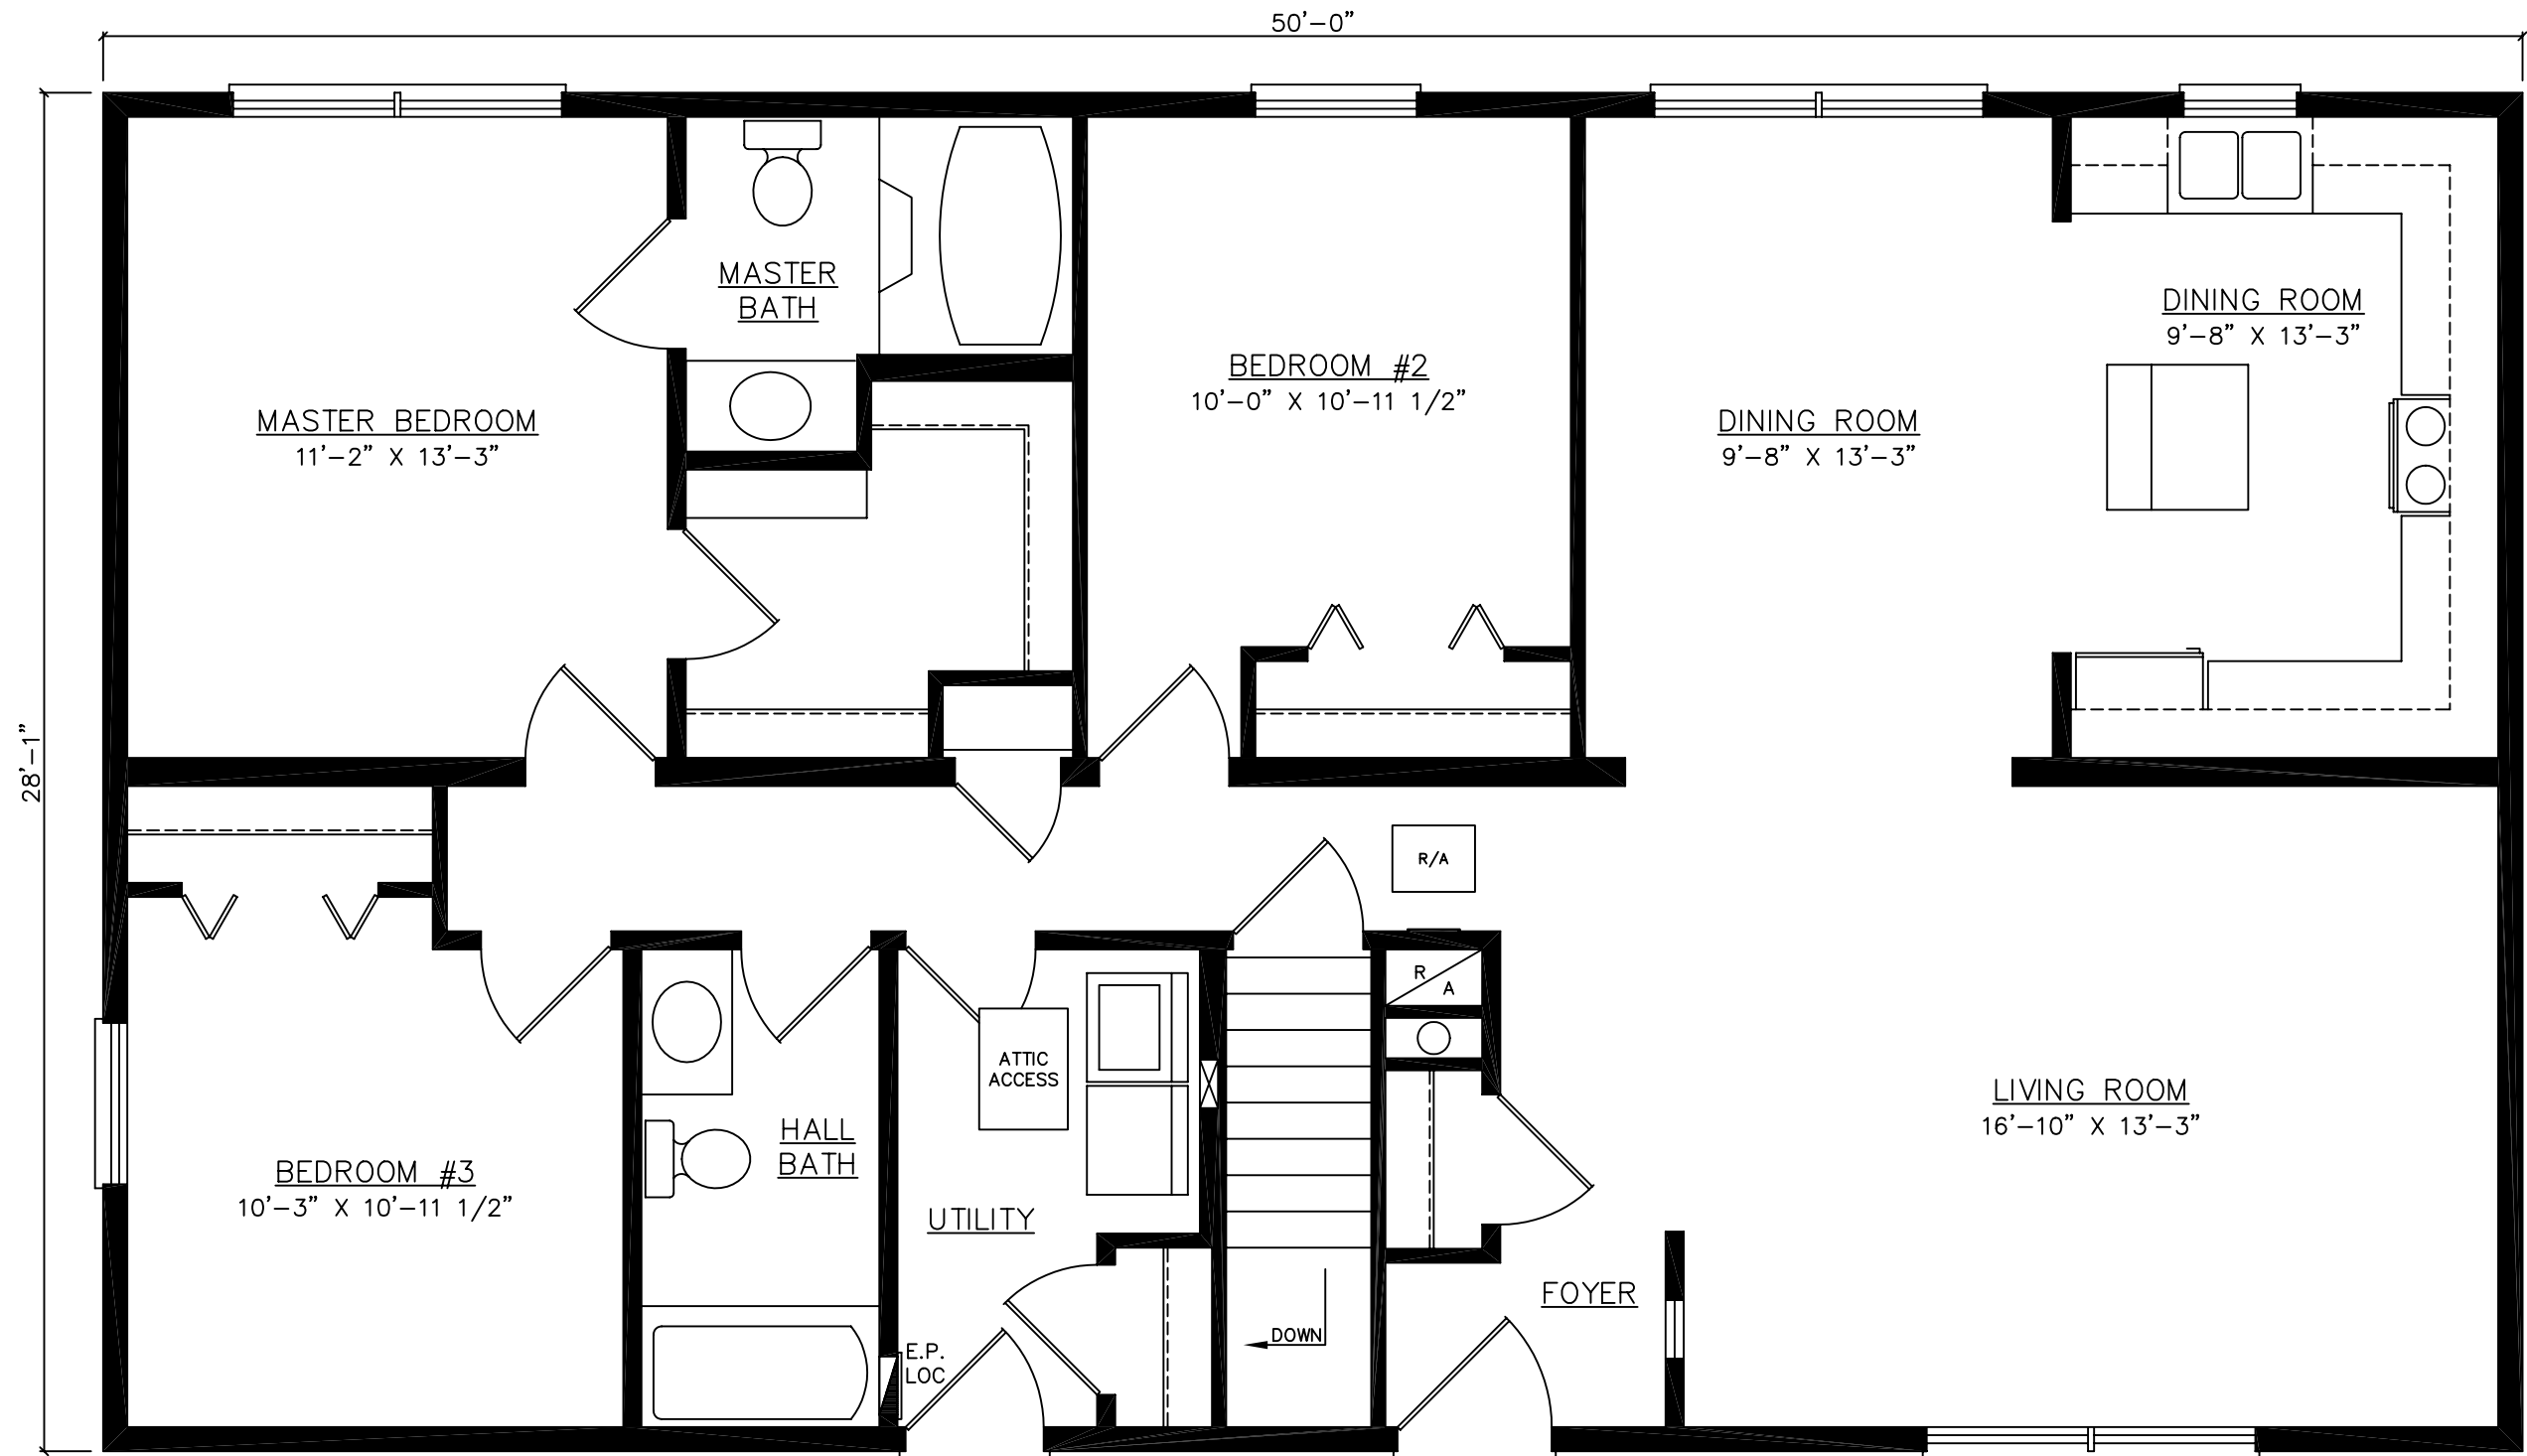

FOR STATE USE ONLY

THESE PLANS AND SPECIFICATIONS ARE THE PROPERTY OF HECKAMAN HOMES AND MAY NOT BE USED WITHOUT THEIR CONSENT.

CRAFTECH BUILDING SYSTEMS, INC.
d/b/a HECKAMAN HOMES
NAPPANEE, INDIANA 46550




JOB NO:
DWN BY: S.V.V.
FILE: 50LEXABP-1

REVISIONS:

SCALE: 1/4"=1'-0"
DATE: 9-28-05

FLOOR PLAN
BASEMENT
LAYOUT

MODEL: LEXINGTON
DWG NO: 50LEXA
SHEET: 5

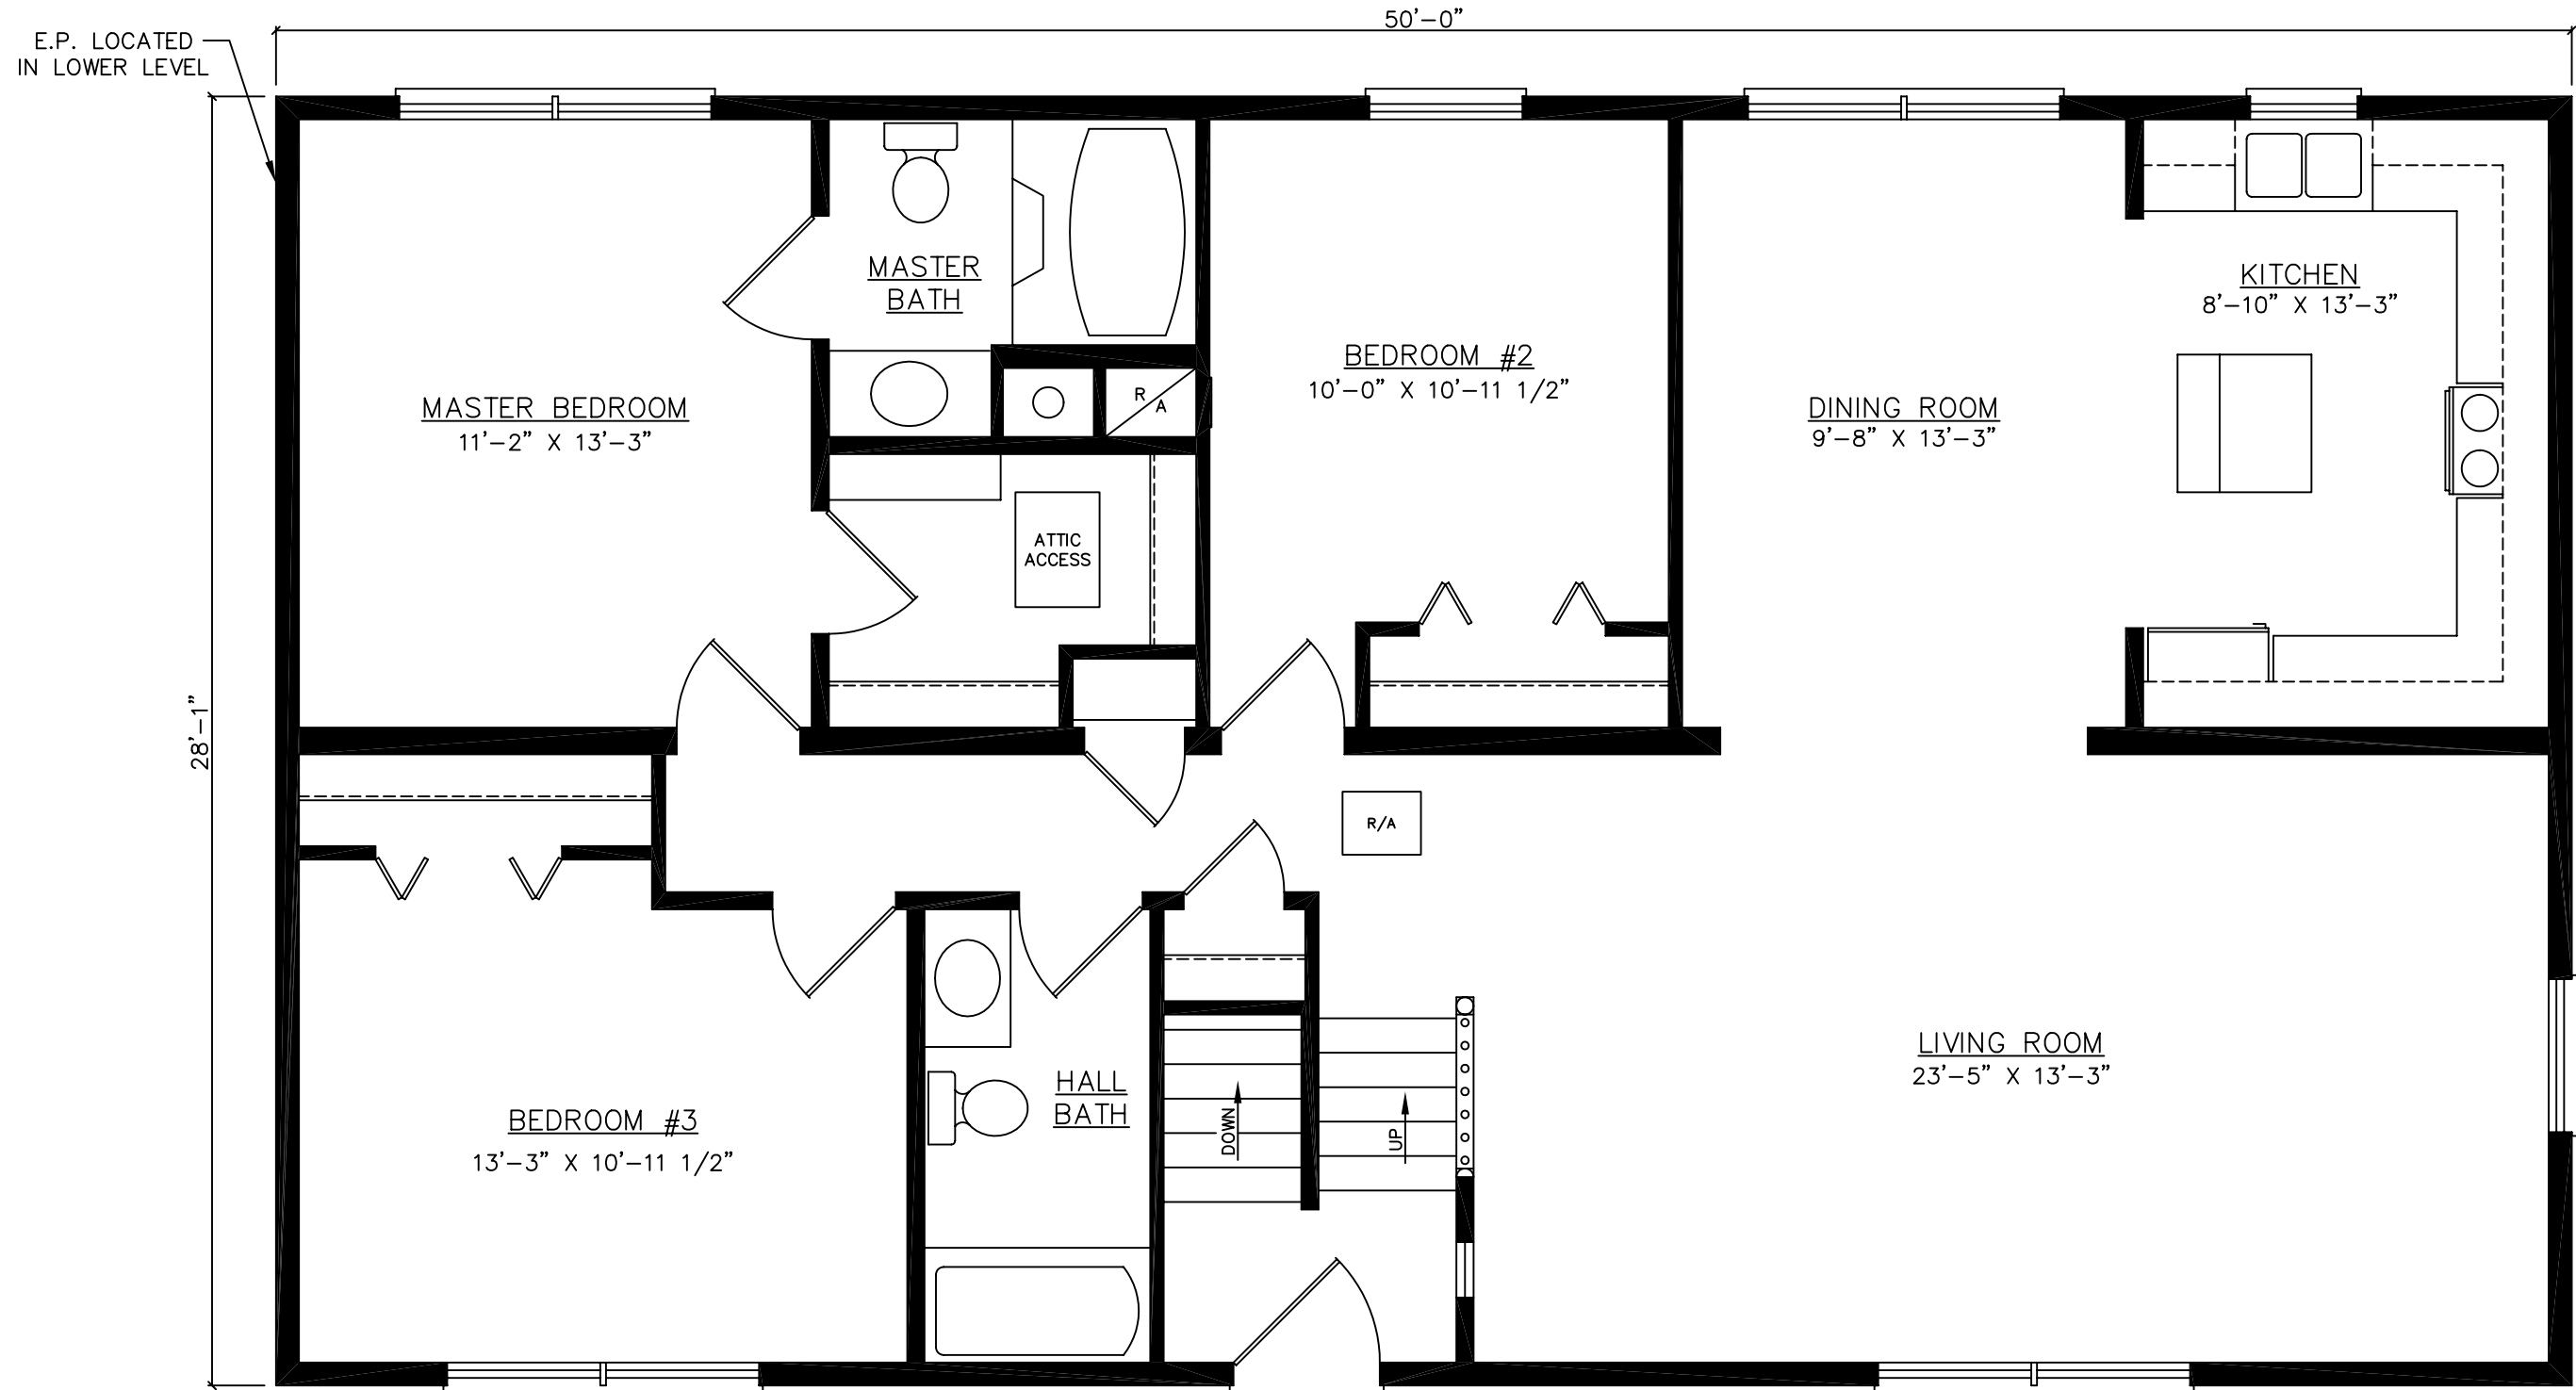

FOR STATE USE ONLY

THESE PLANS AND SPECIFICATIONS ARE THE PROPERTY OF HECKAMAN HOMES AND MAY NOT BE USED WITHOUT THEIR CONSENT.

CRAFTECH BUILDING SYSTEMS, INC.
d/b/a HECKAMAN HOMES
NAPPANEE, INDIANA 46550



JOB NO:
DWN BY: S.V.V.
FILE: 50LEXABI-1

REVISIONS:

SCALE: 1/4"=1'-0"
DATE: 9-28-05

BI-LEVEL FLOOR PLAN BASEMENT LAYOUT

MODEL: LEXINGTON
DWG NO: 50LEXA
SHEET: 5A