

FOR STATE USE ONLY

THESE PLANS AND SPECIFICATIONS ARE THE PROPERTY OF HECKAMAN HOMES AND MAY NOT BE USED WITHOUT THEIR CONSENT.

CRAFTECH BUILDING SYSTEMS, INC.
 d/b/a HECKAMAN HOMES
 NAPPANEE, INDIANA 46550
 www.heckamanhomes.com




JOB NO: .
 DWN BY: S.V.V.
 FILE: 52PROACP-1

SCALE: 1/4"=1'-0"
 DATE: 11-19-05

FLOOR PLAN
 CRAWLSPACE
 LAYOUT

MODEL: PROVIDENCE
 MODEL # 52PROA
 SHEET: 4

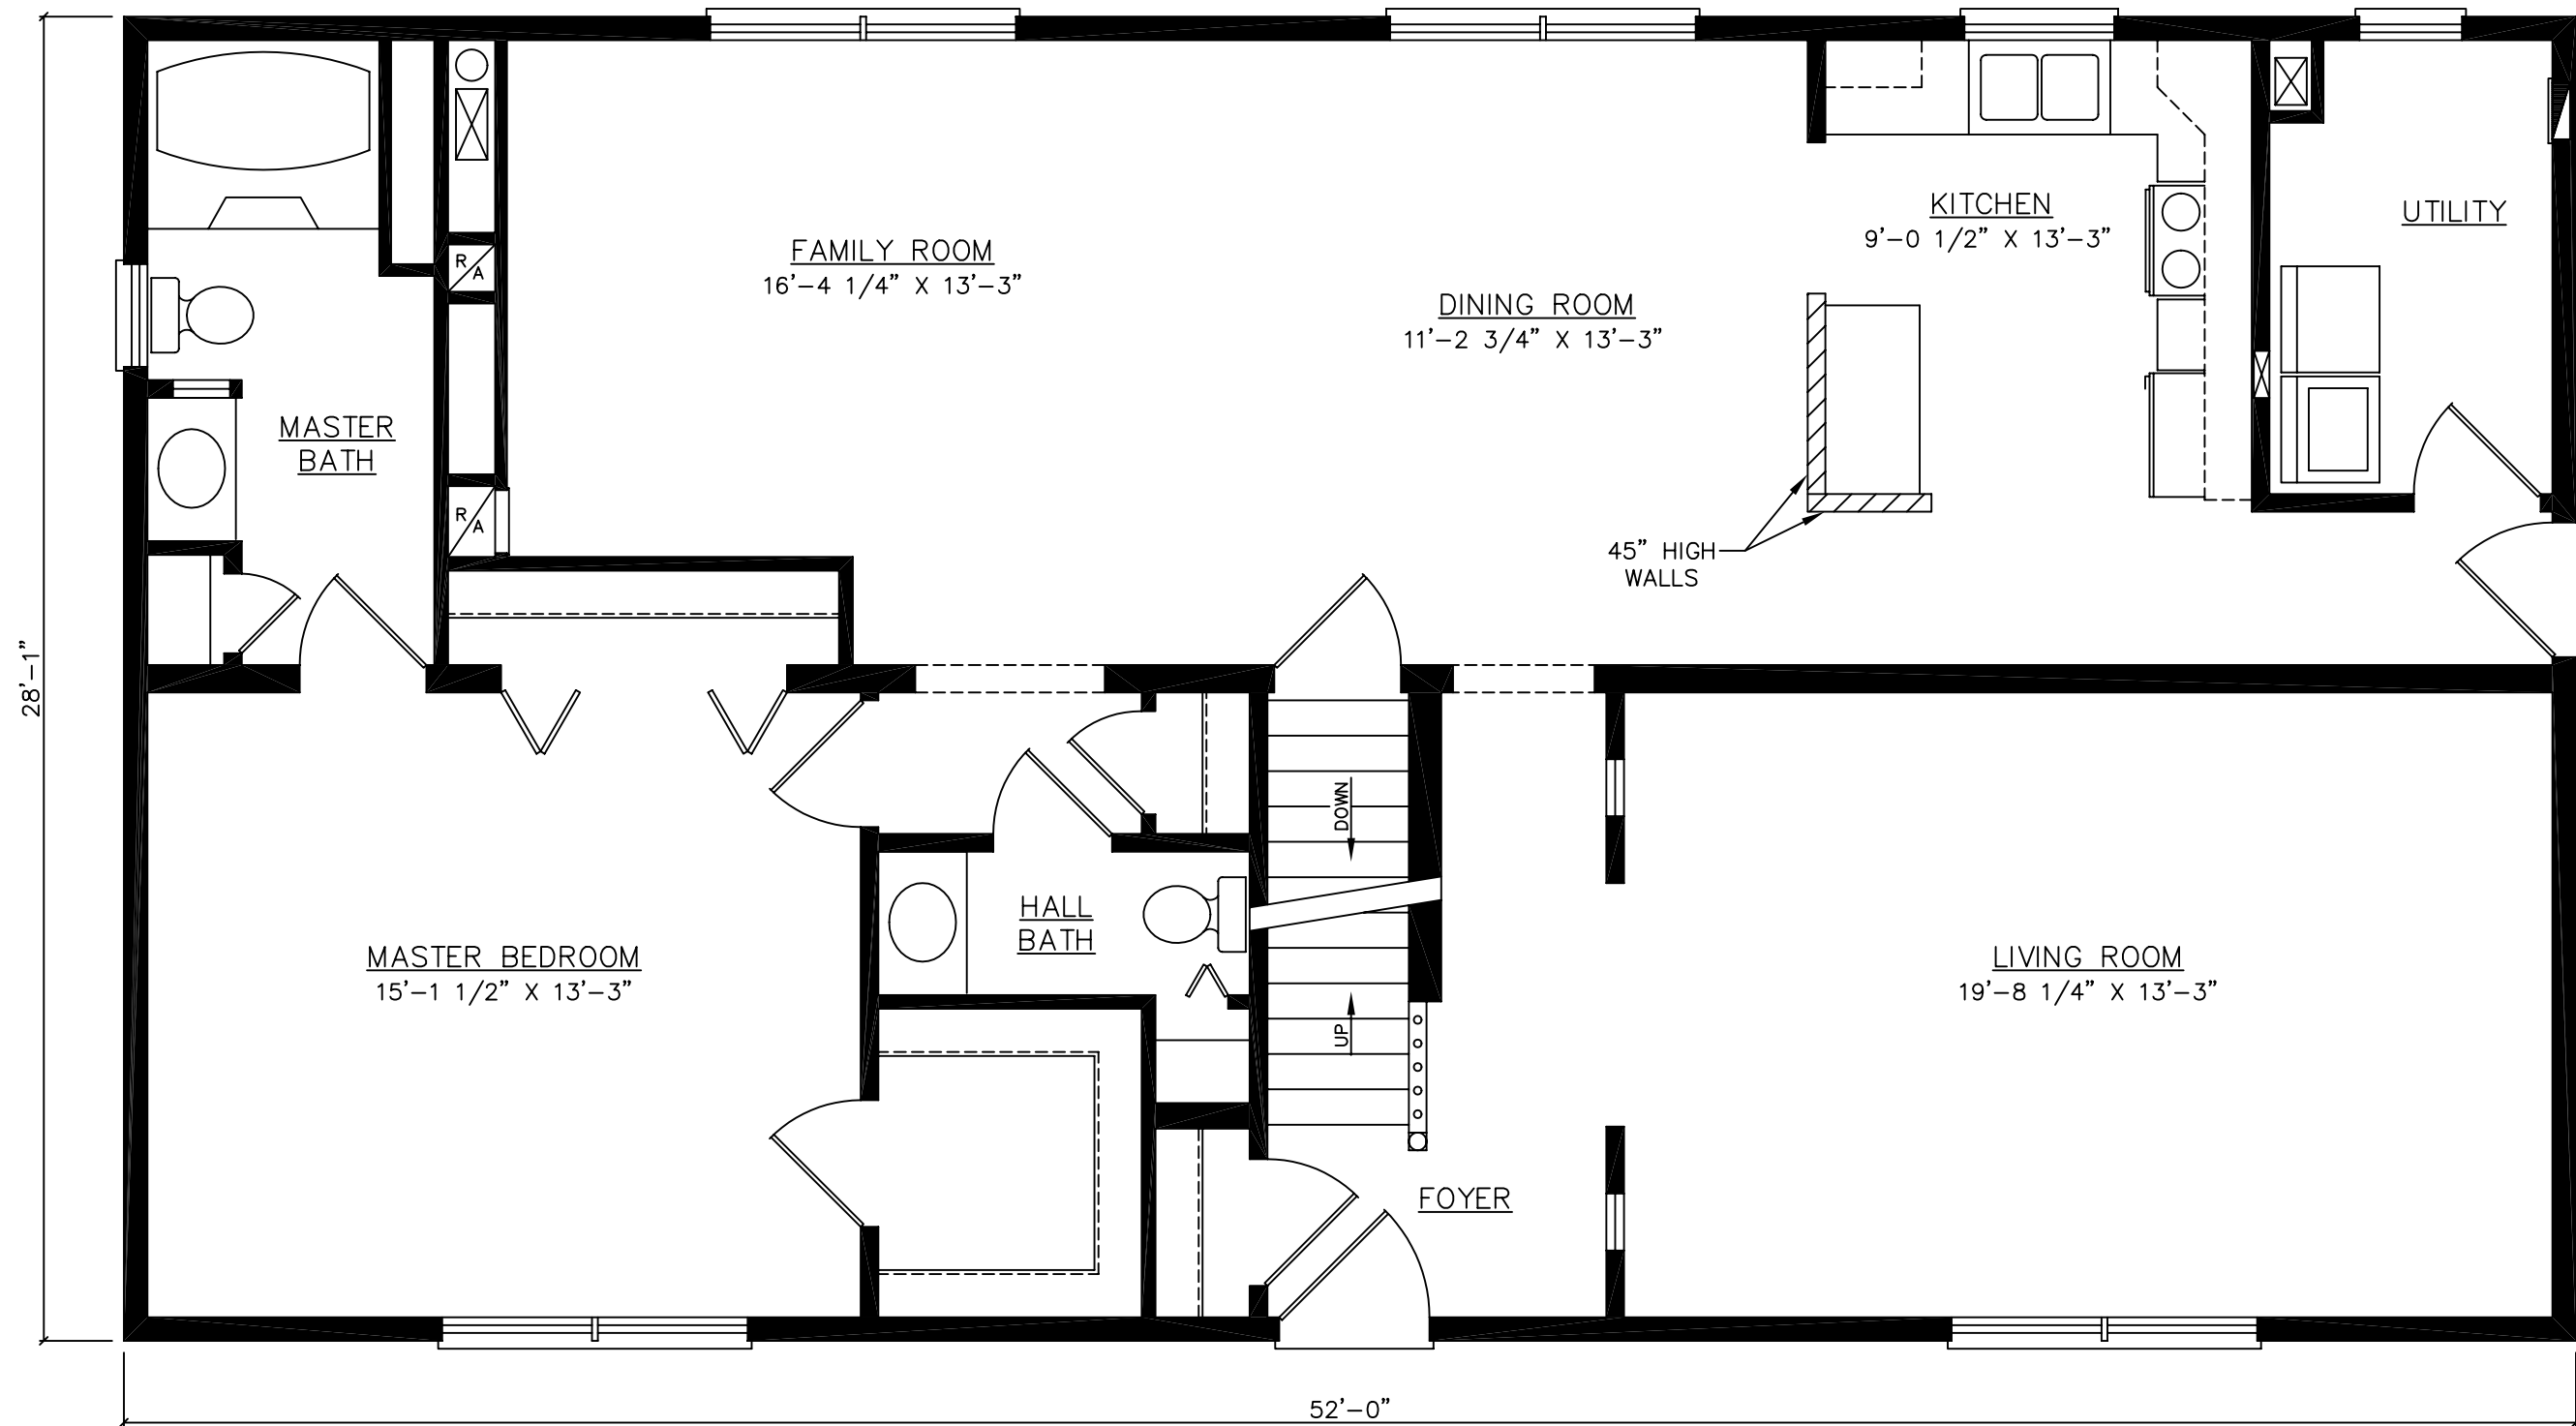

FOR STATE USE ONLY

THESE PLANS AND SPECIFICATIONS ARE THE PROPERTY OF HECKAMAN HOMES AND MAY NOT BE USED WITHOUT THEIR CONSENT.

CRAFTECH BUILDING SYSTEMS, INC.
 d/b/a HECKAMAN HOMES
 NAPPANEE, INDIANA 46550
 www.heckamanhomes.com




JOB NO: .
 DWN BY: S.V.V.
 FILE: 52PROABP-1

SCALE: 1/4" = 1'-0"
 DATE: 11-19-05

FLOOR PLAN
 BASEMENT
 LAYOUT

MODEL: PROVIDENCE
 MODEL # 52PROA
 SHEET: 5

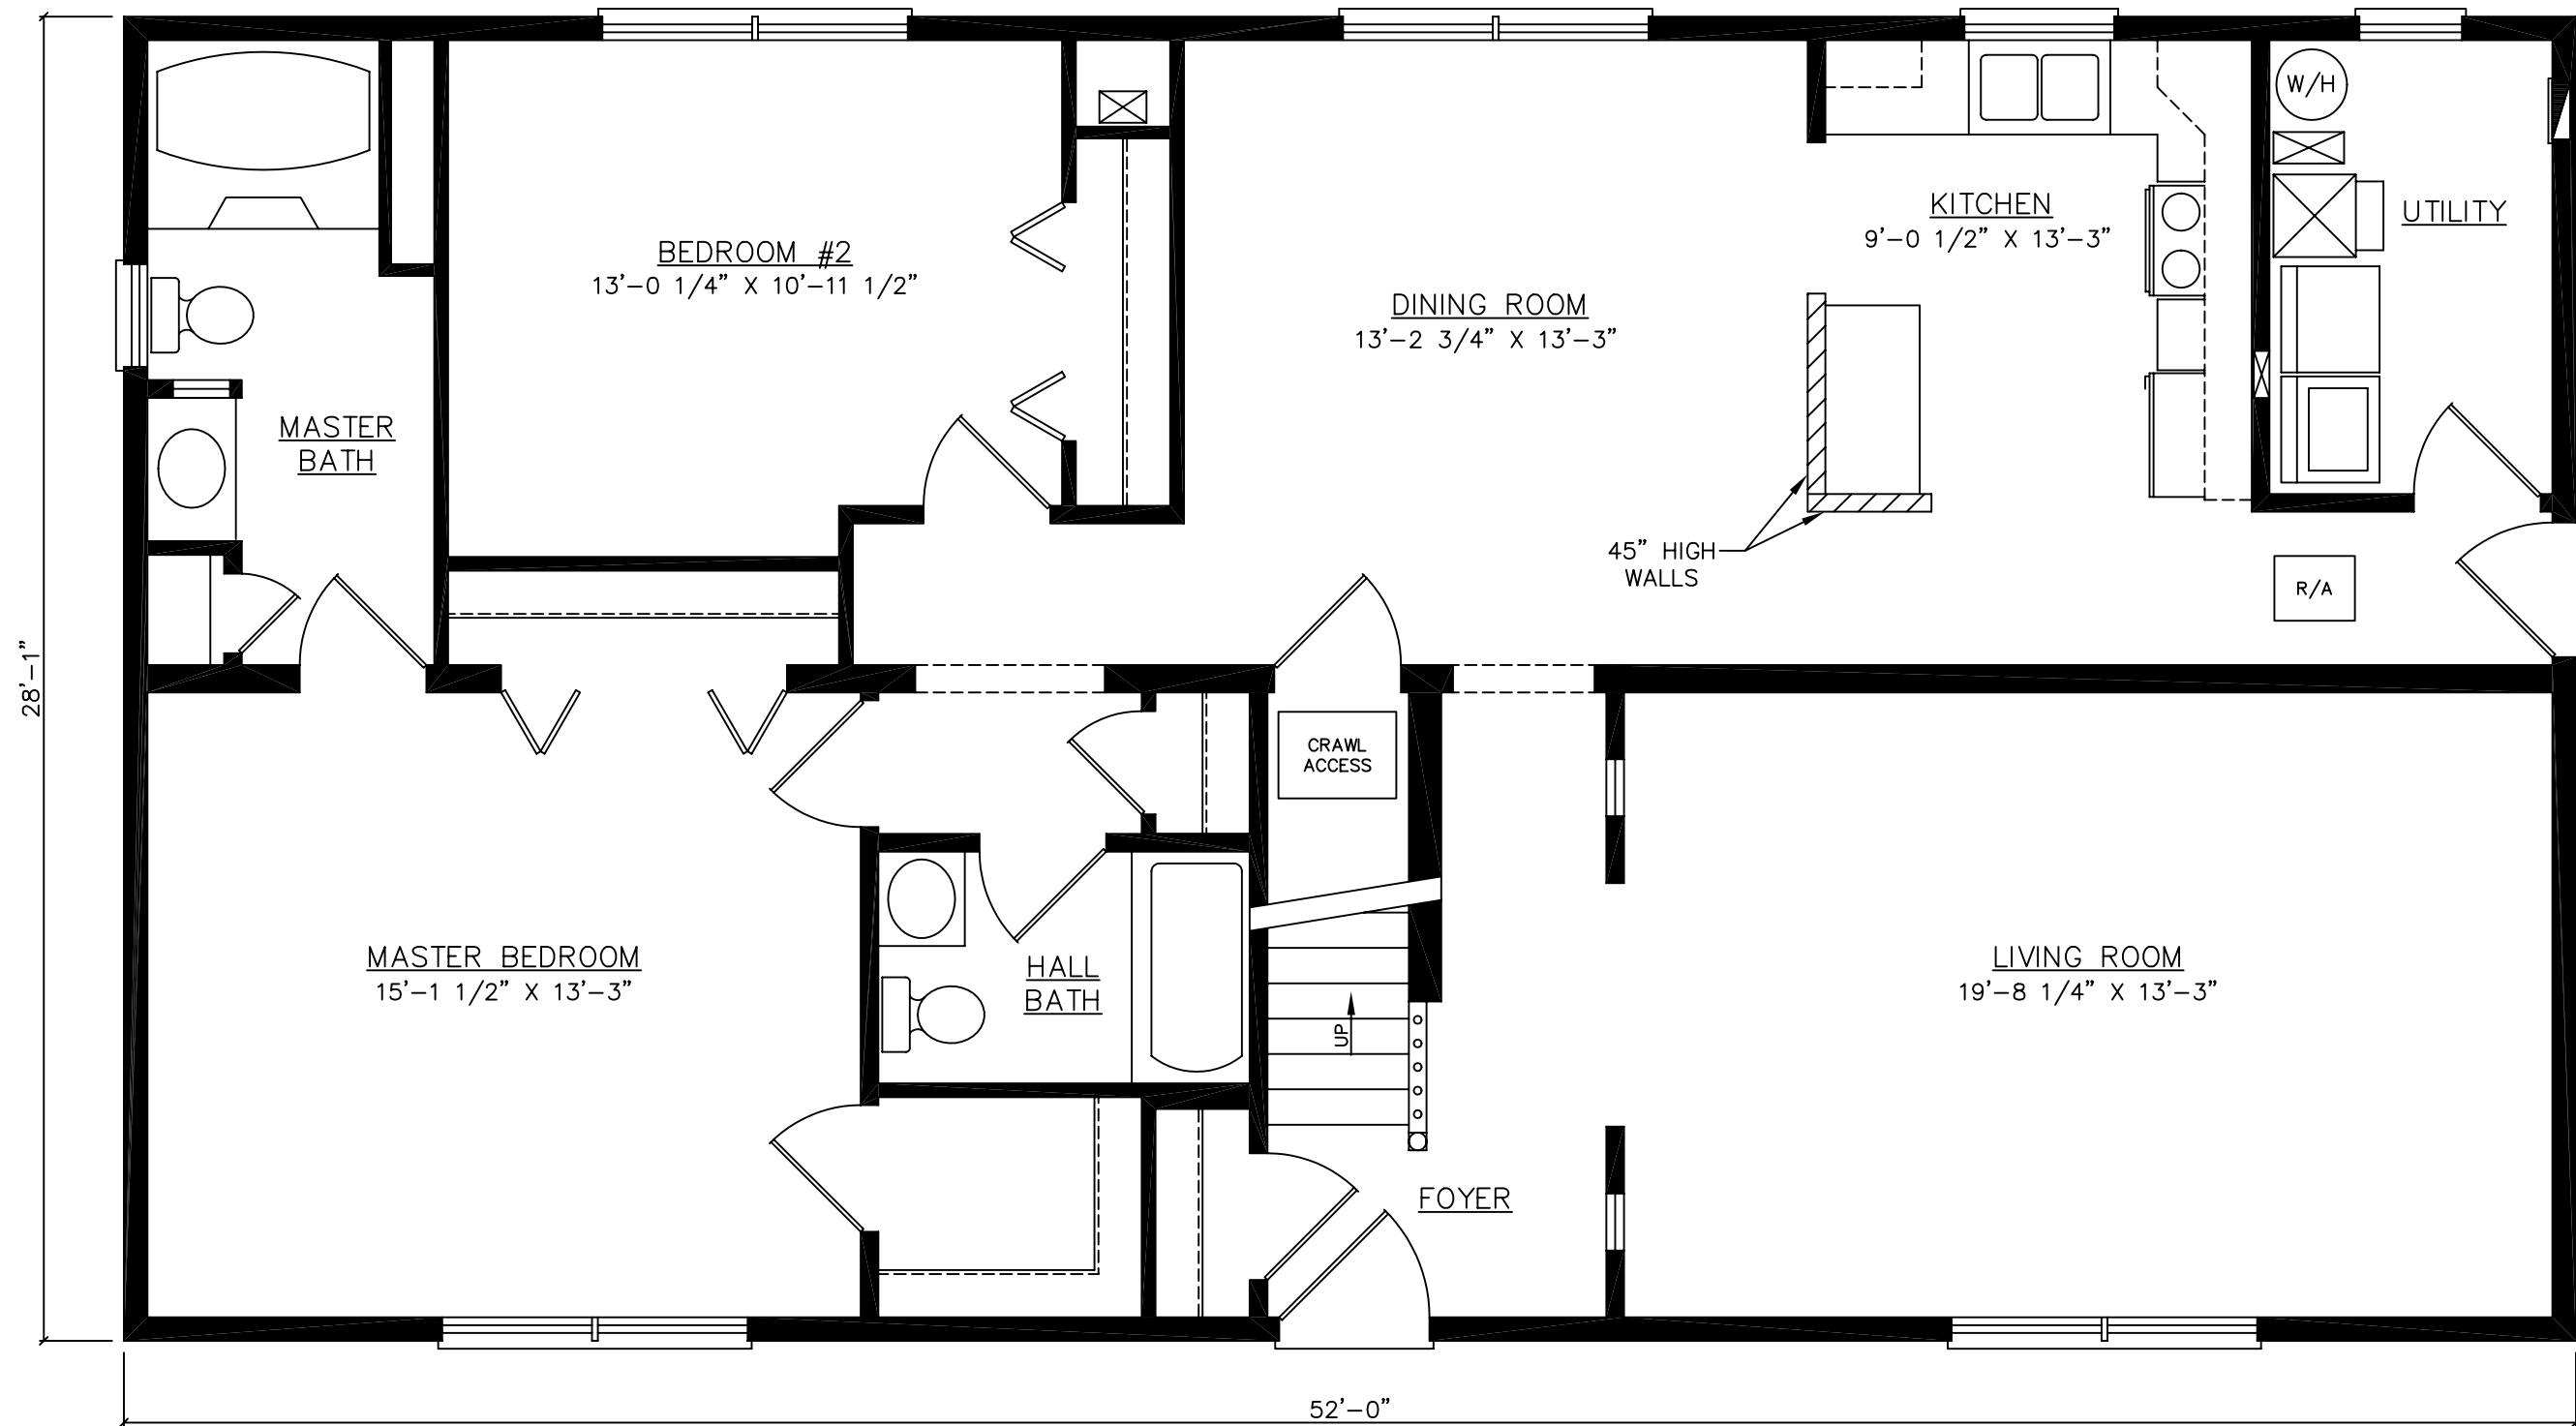

FOR STATE USE ONLY

THESE PLANS AND SPECIFICATIONS ARE THE PROPERTY OF HECKAMAN HOMES AND MAY NOT BE USED WITHOUT THEIR CONSENT.

CRAFTECH BUILDING SYSTEMS, INC.
d/b/a HECKAMAN HOMES
NAPPANEE, INDIANA 46550
www.heckamanhomes.com




JOB NO: .
DWN BY: S.V.V.
FILE: 52PROBCP-1

SCALE: 1/4" = 1'-0"
DATE: 11-19-05

FLOOR PLAN
CRAWLSPACE
LAYOUT

MODEL: PROVIDENCE
MODEL # 52PROB
SHEET: 4

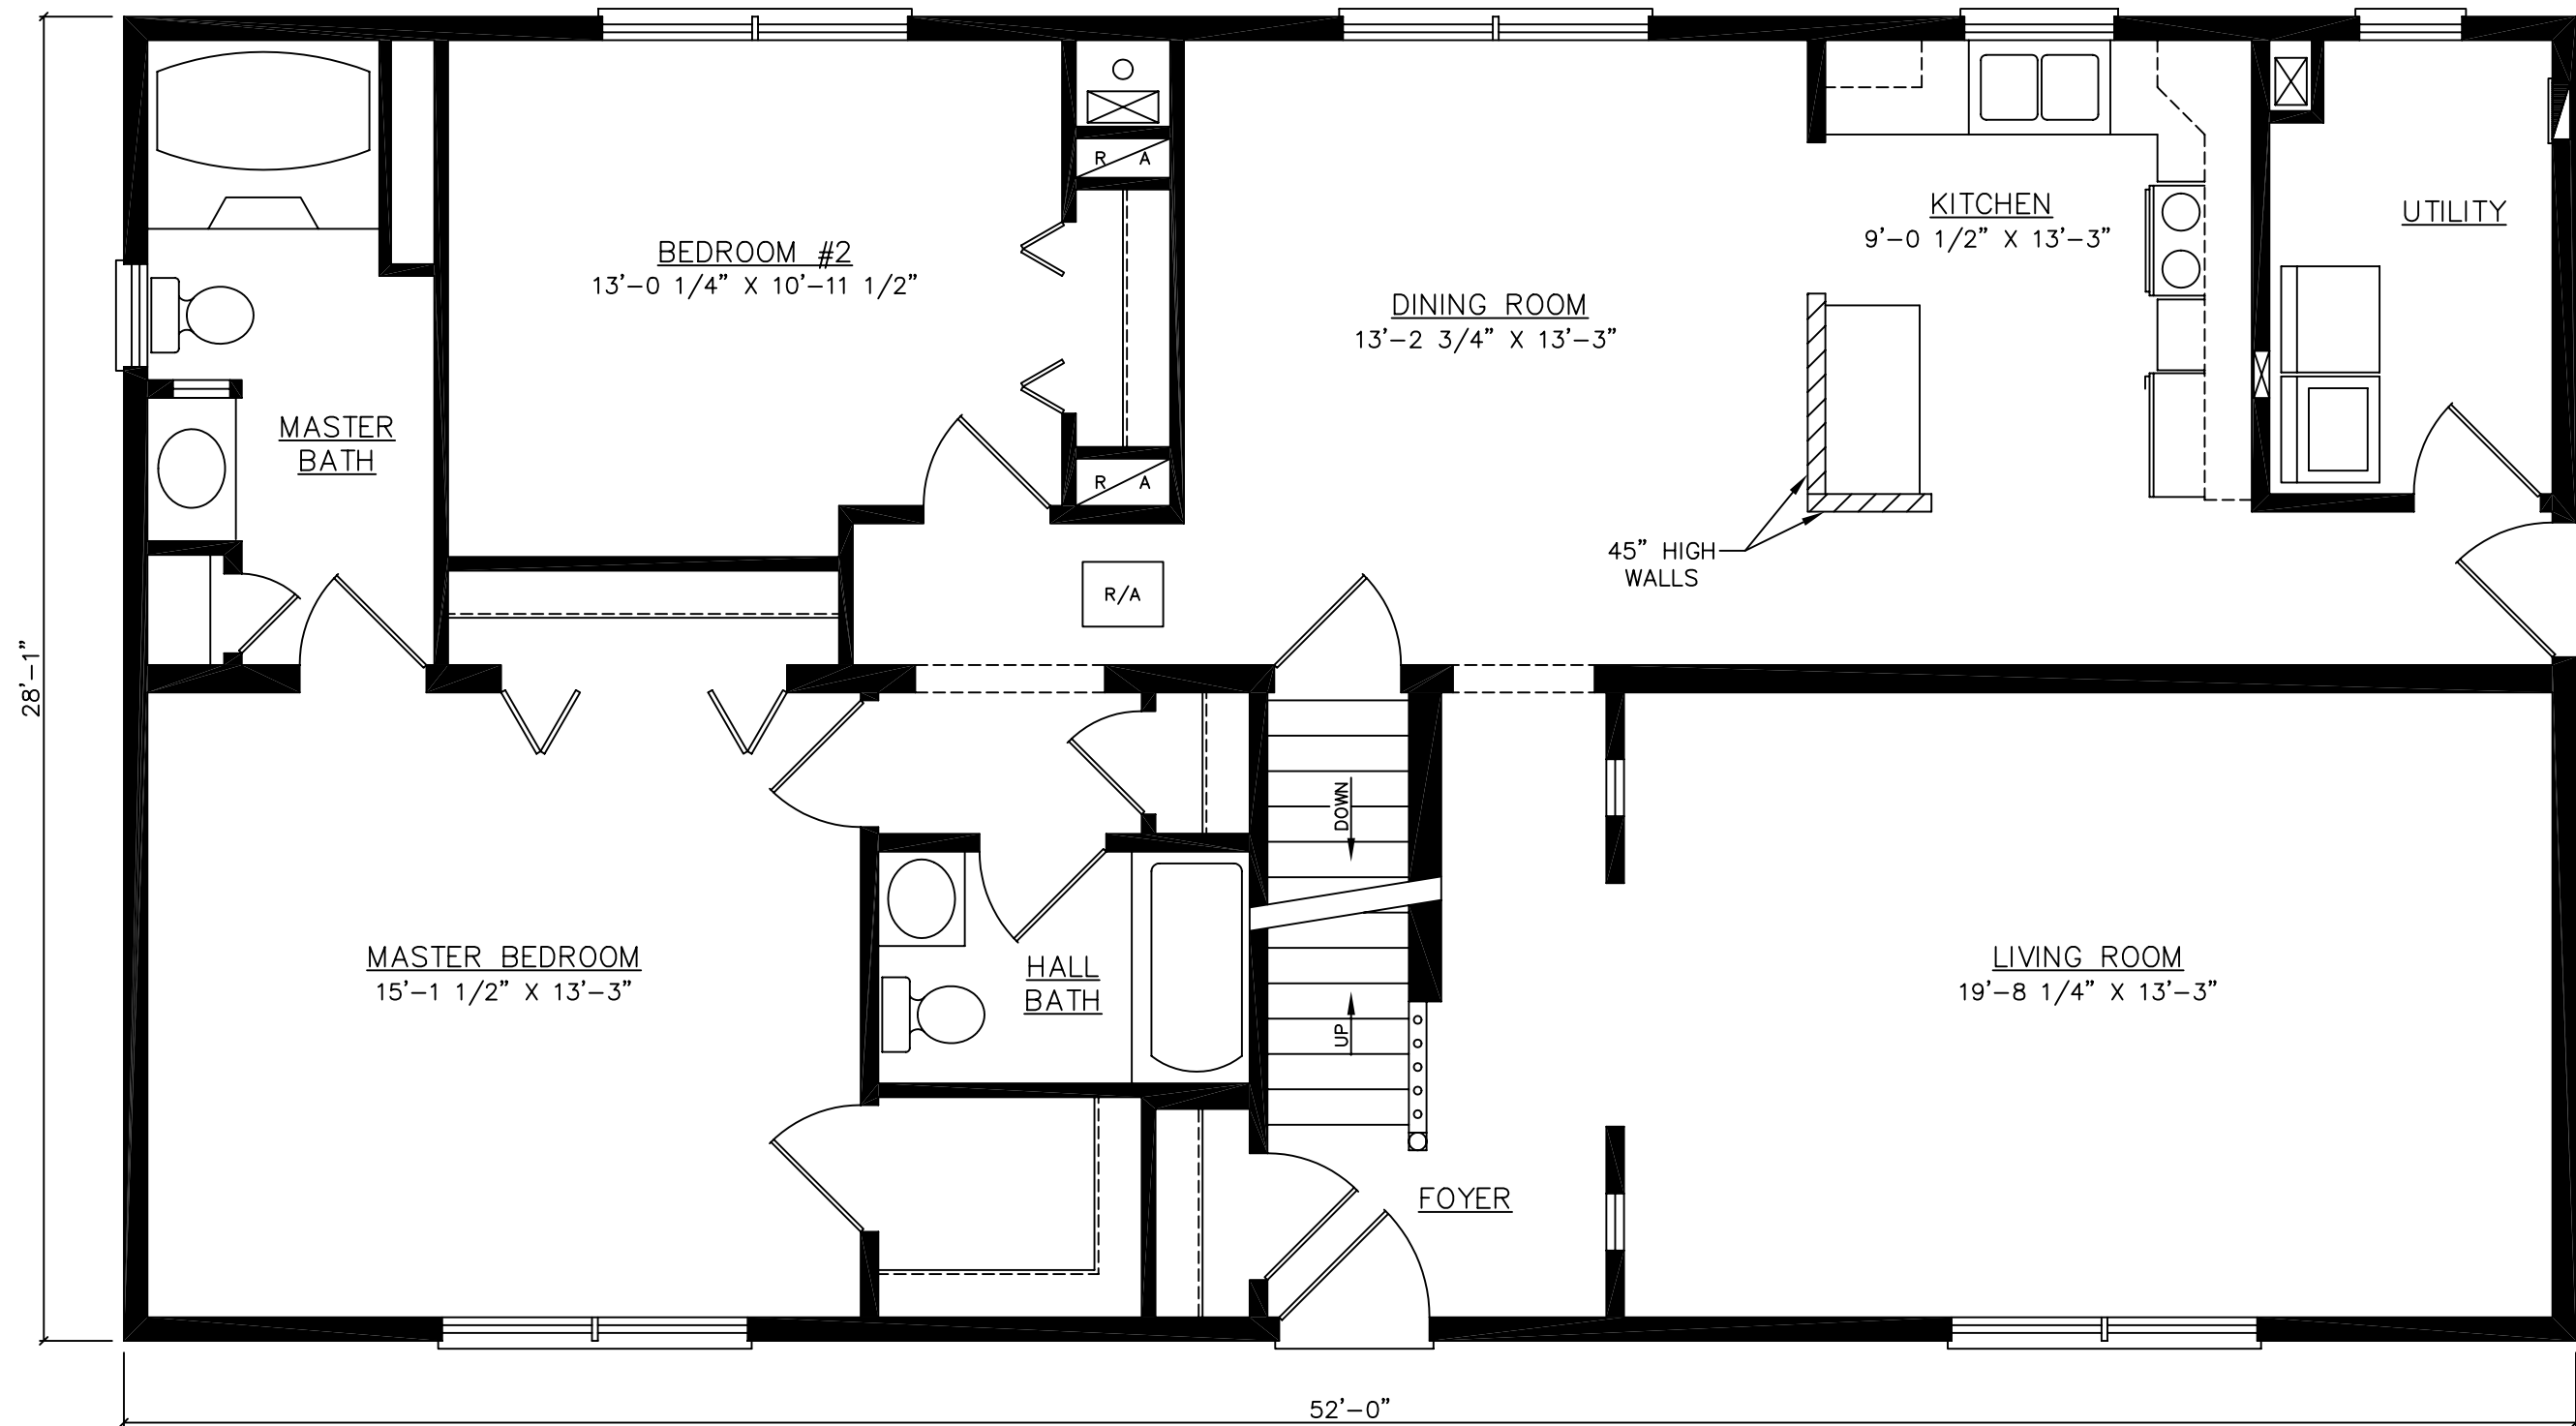

FOR STATE USE ONLY

THESE PLANS AND SPECIFICATIONS ARE THE PROPERTY OF HECKAMAN HOMES AND MAY NOT BE USED WITHOUT THEIR CONSENT.

CRAFTECH BUILDING SYSTEMS, INC.
 d/b/a HECKAMAN HOMES
 NAPPANEE, INDIANA 46550
 www.heckamanhomes.com




JOB NO: .
 DWN BY: S.V.V.
 FILE: 52PROBBP-1

SCALE: 1/4" = 1'-0"
 DATE: 11-19-05

FLOOR PLAN
 BASEMENT
 LAYOUT

MODEL: PROVIDENCE
 MODEL # 52PROB
 SHEET: 5

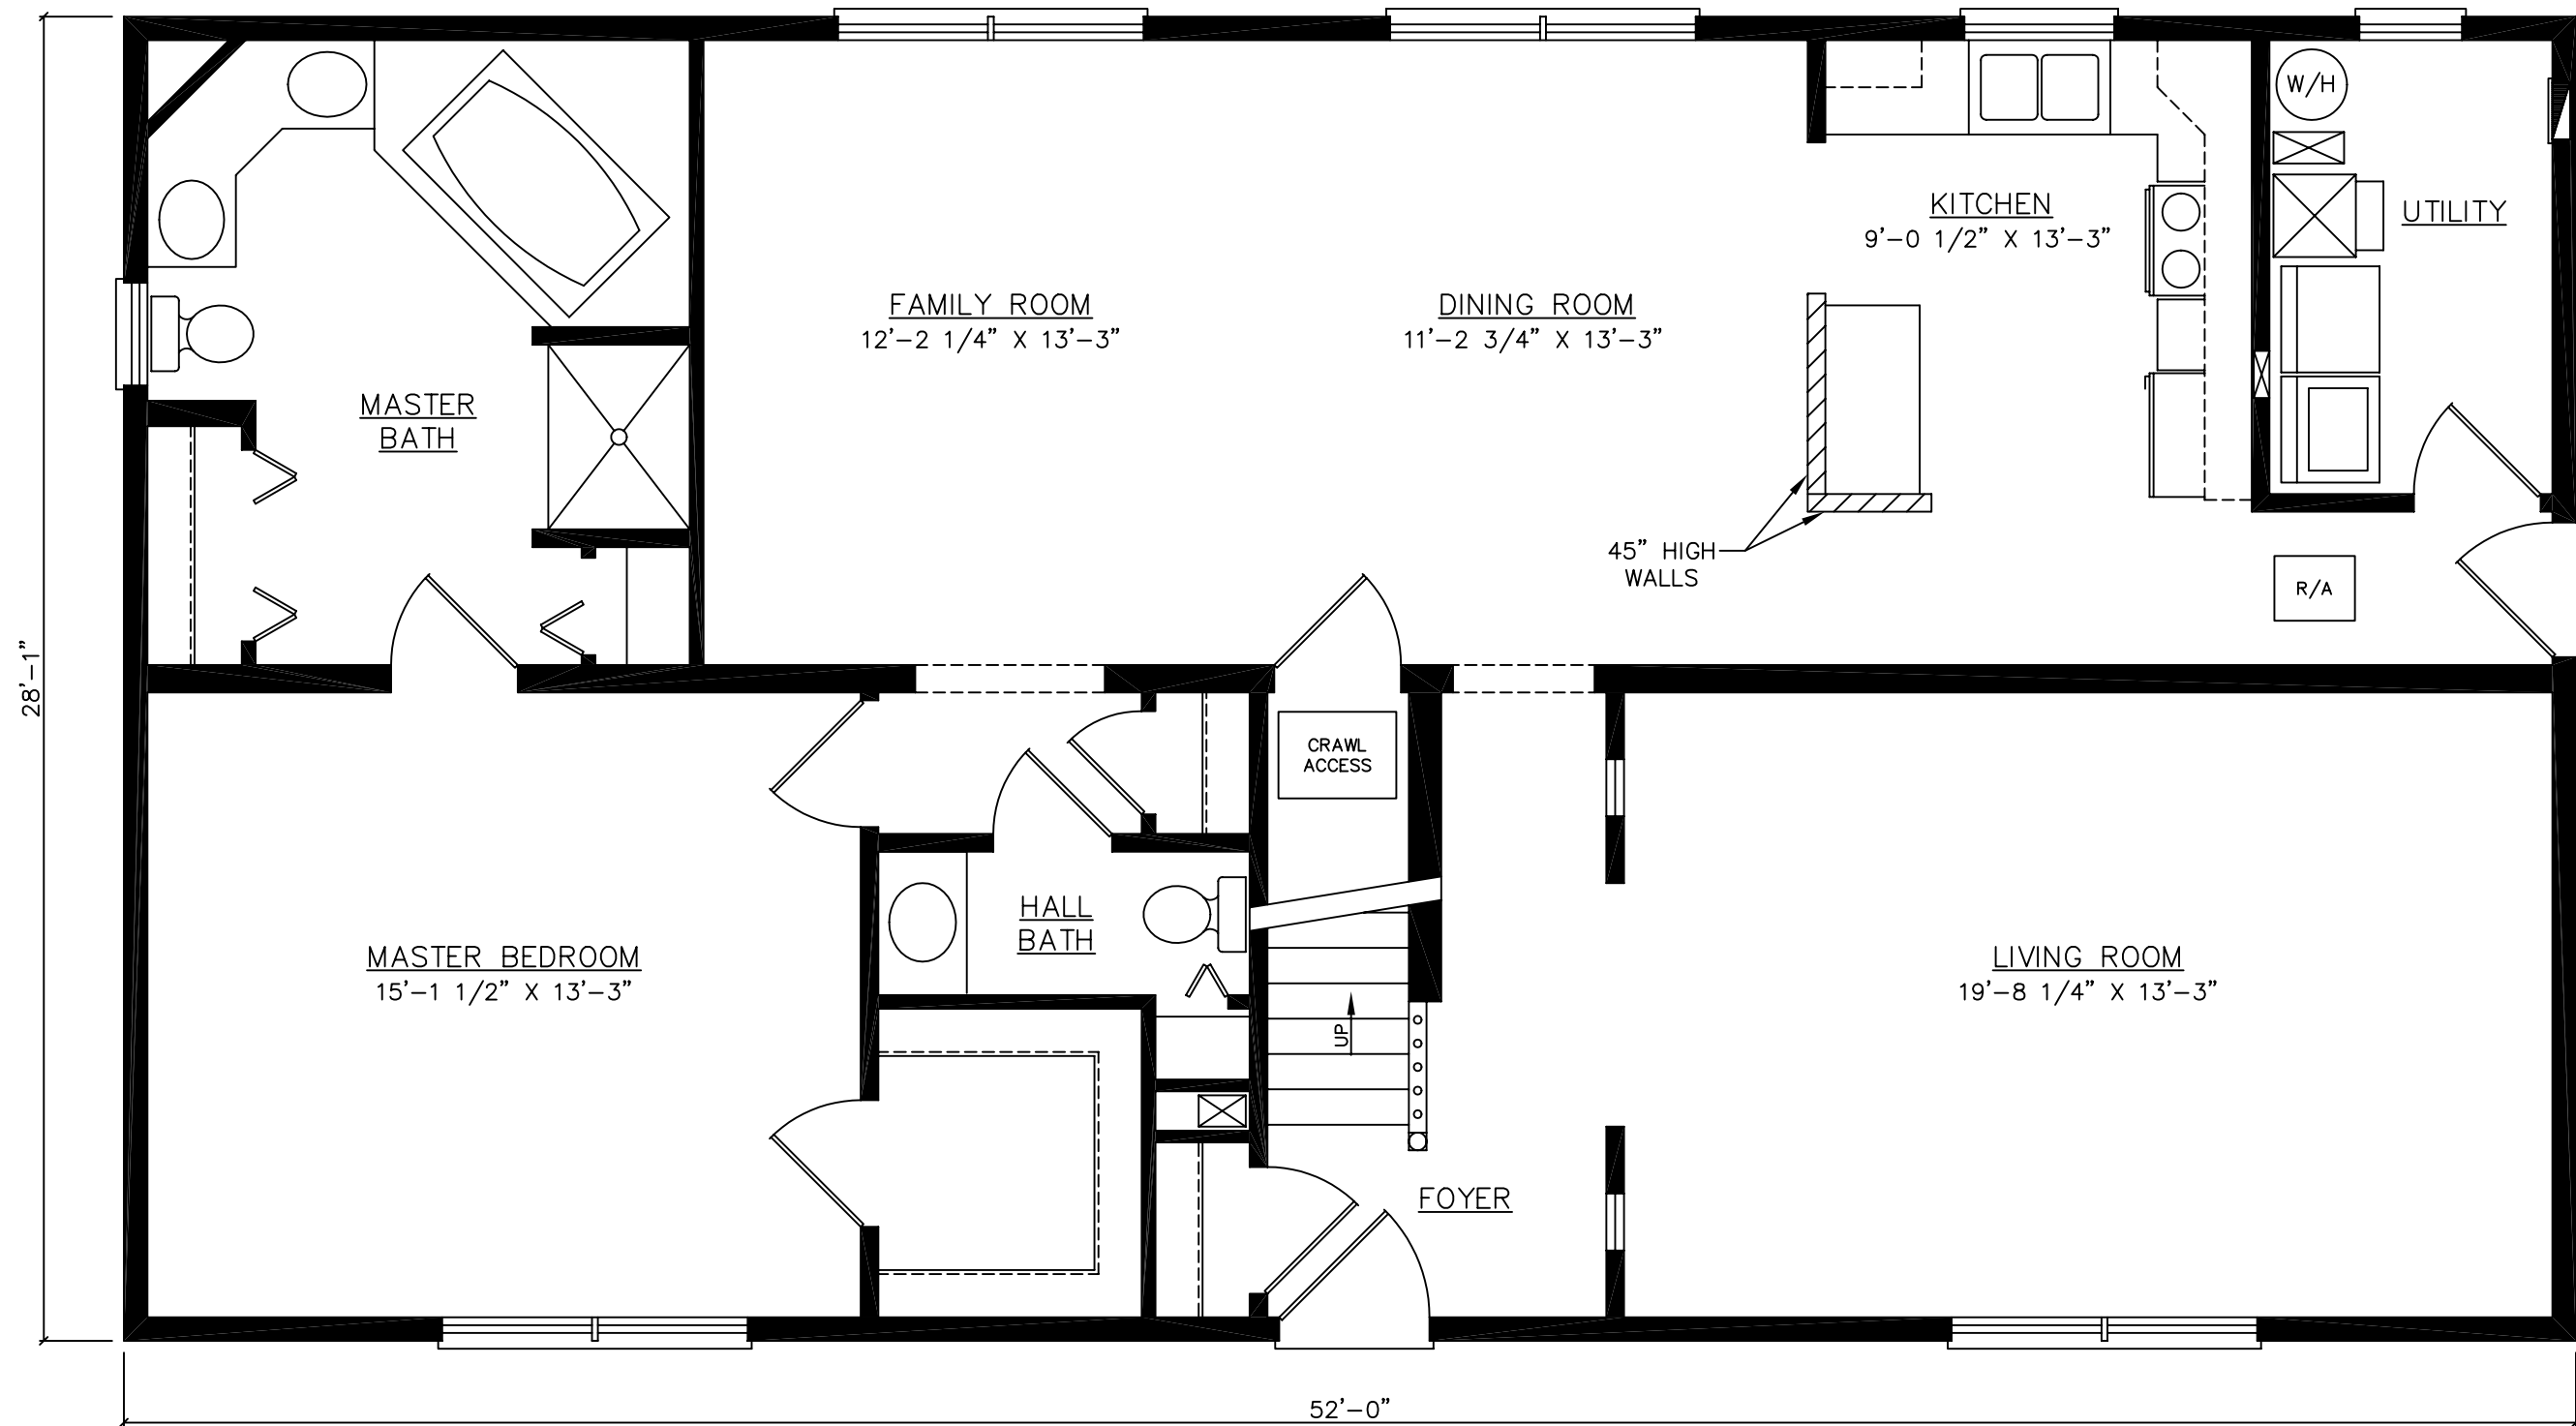

FOR STATE USE ONLY

THESE PLANS AND SPECIFICATIONS ARE THE PROPERTY OF HECKAMAN HOMES AND MAY NOT BE USED WITHOUT THEIR CONSENT.

CRAFTECH BUILDING SYSTEMS, INC.
 d/b/a HECKAMAN HOMES
 NAPPANEE, INDIANA 46550
 www.heckamanhomes.com




JOB NO: .
 DWN BY: S.V.V.
 FILE: 52PROCCP-1

SCALE: 1/4"=1'-0"
 DATE: 11-19-05

FLOOR PLAN
 CRAWLSPACE
 LAYOUT

MODEL: PROVIDENCE
 MODEL # 52PROC
 SHEET: 4

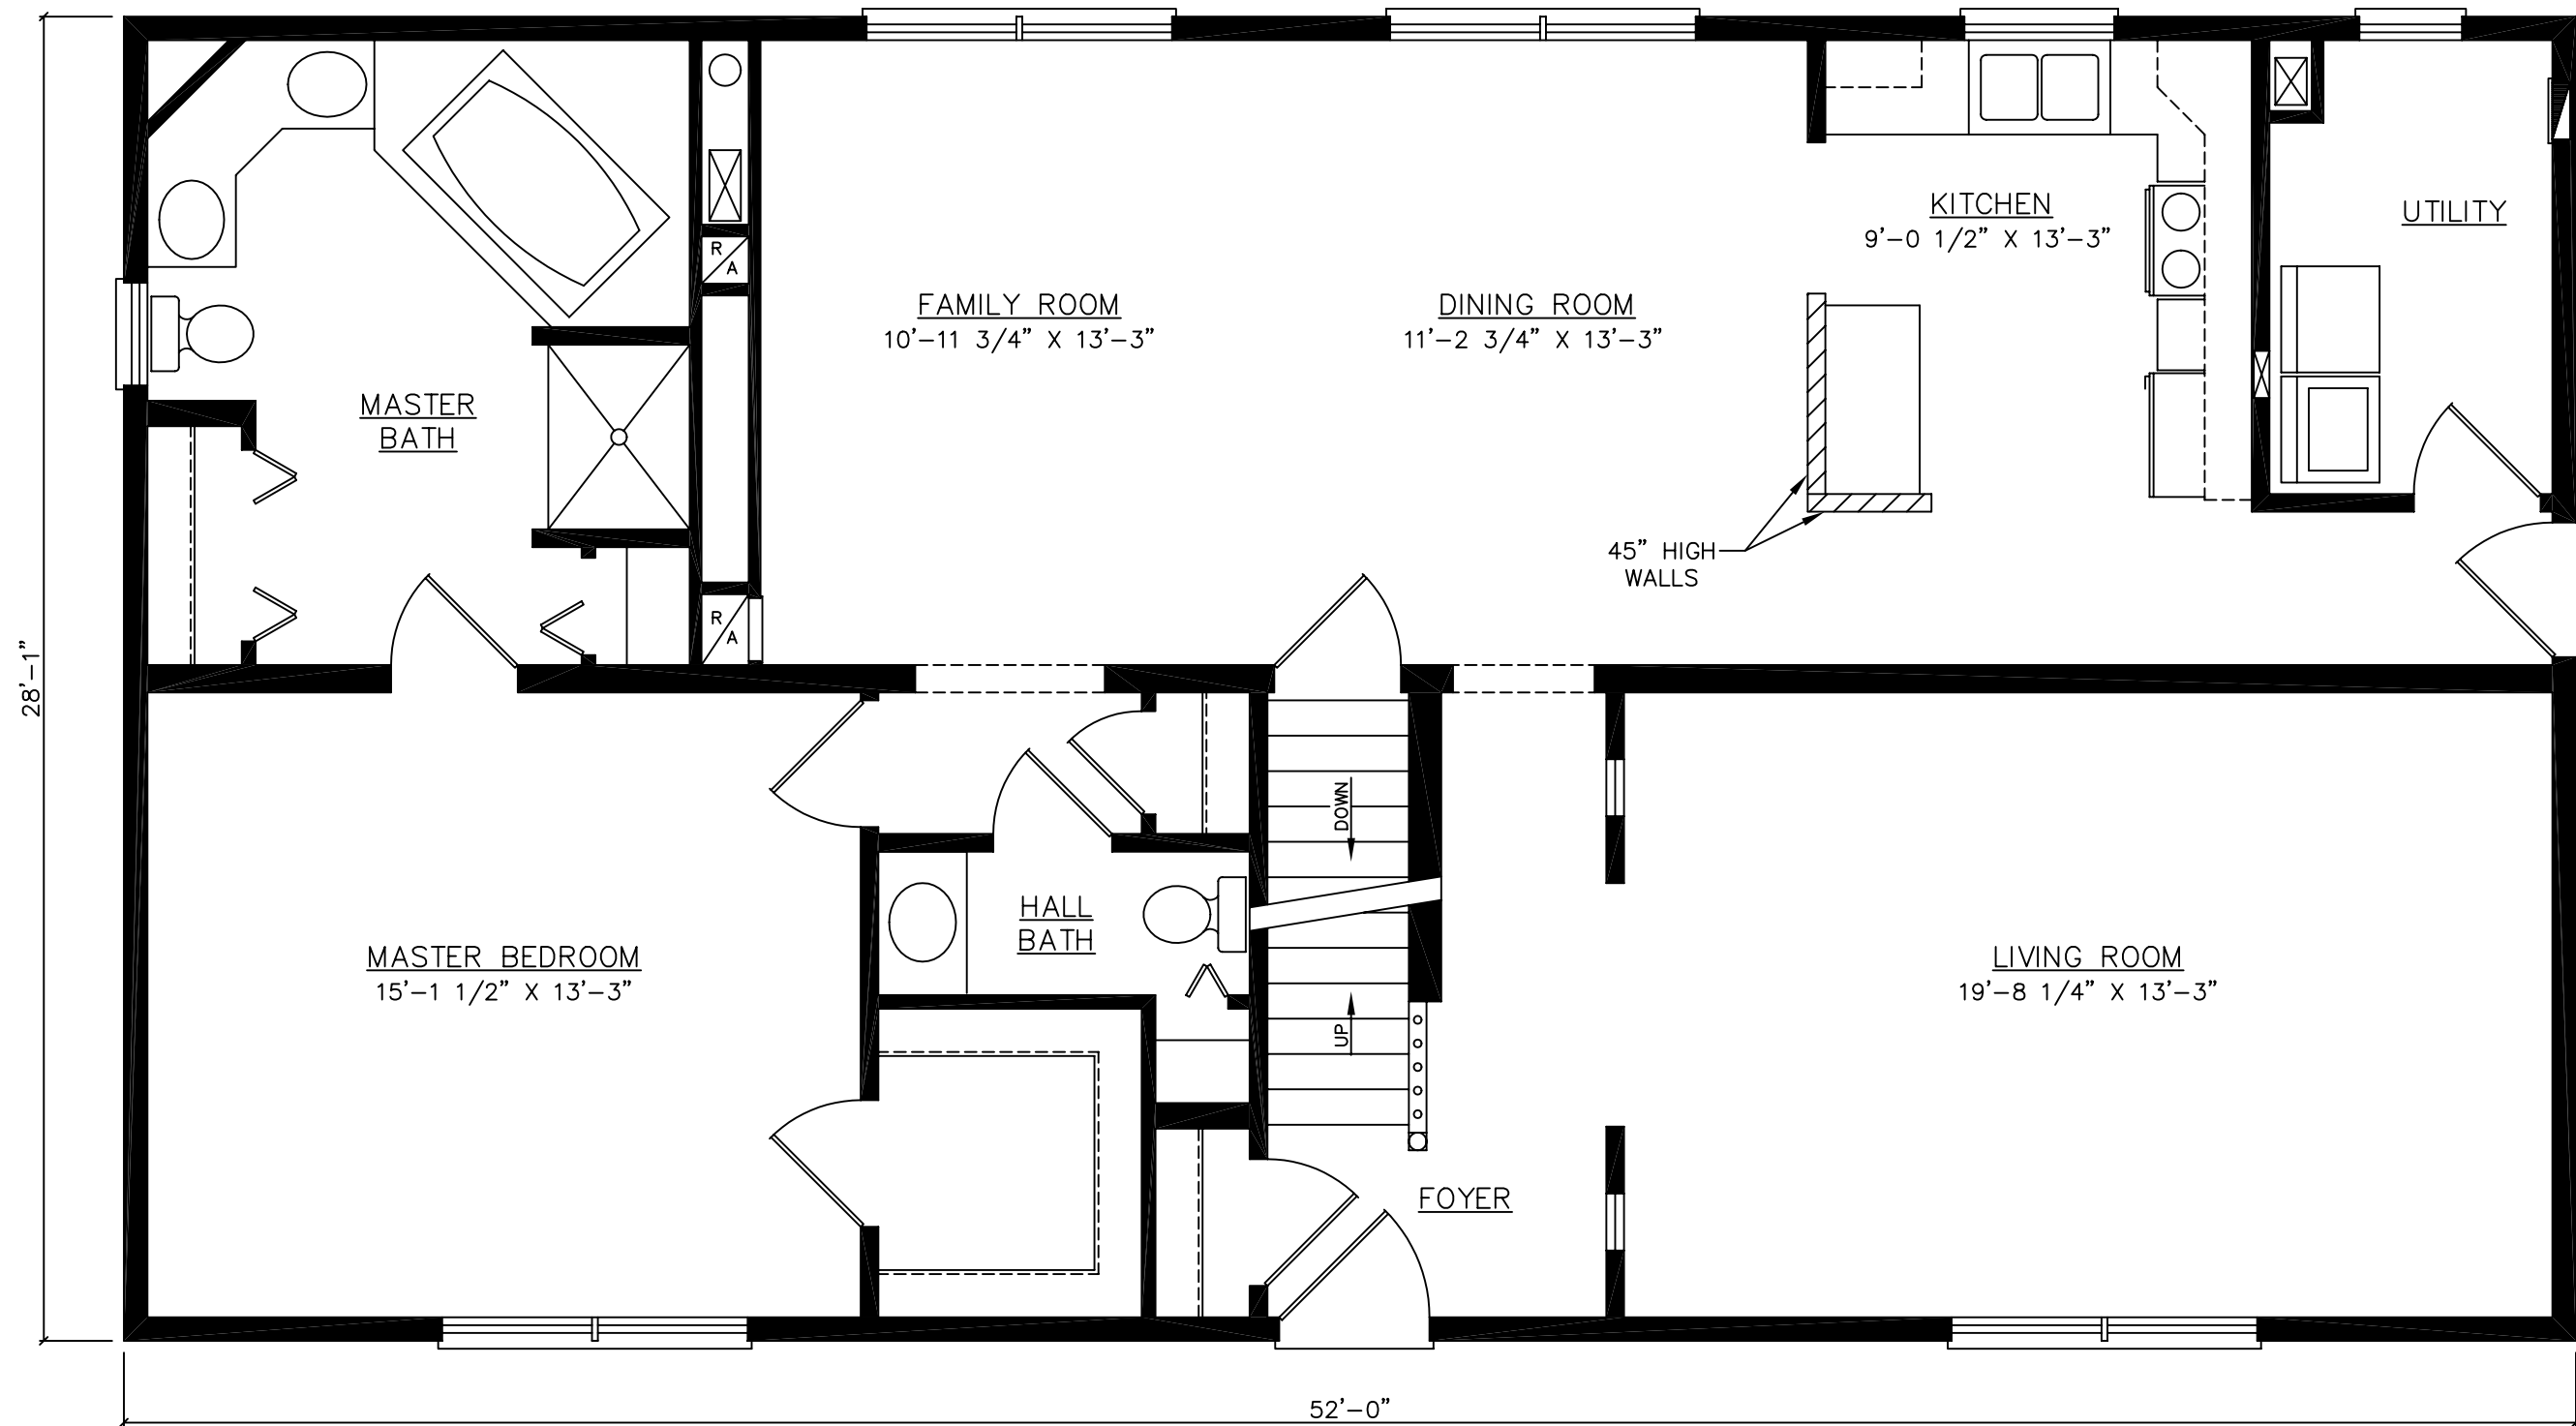

FOR STATE USE ONLY

THESE PLANS AND SPECIFICATIONS ARE THE PROPERTY OF HECKAMAN HOMES AND MAY NOT BE USED WITHOUT THEIR CONSENT.

CRAFTECH BUILDING SYSTEMS, INC.
 d/b/a HECKAMAN HOMES
 NAPPANEE, INDIANA 46550
 www.heckamanhomes.com




JOB NO: .
 DWN BY: S.V.V.
 FILE: 52PROC BP-1

SCALE: 1/4" = 1'-0"
 DATE: 11-19-05

FLOOR PLAN
 BASEMENT
 LAYOUT

MODEL: PROVIDENCE
 MODEL # 52PROC
 SHEET: 5

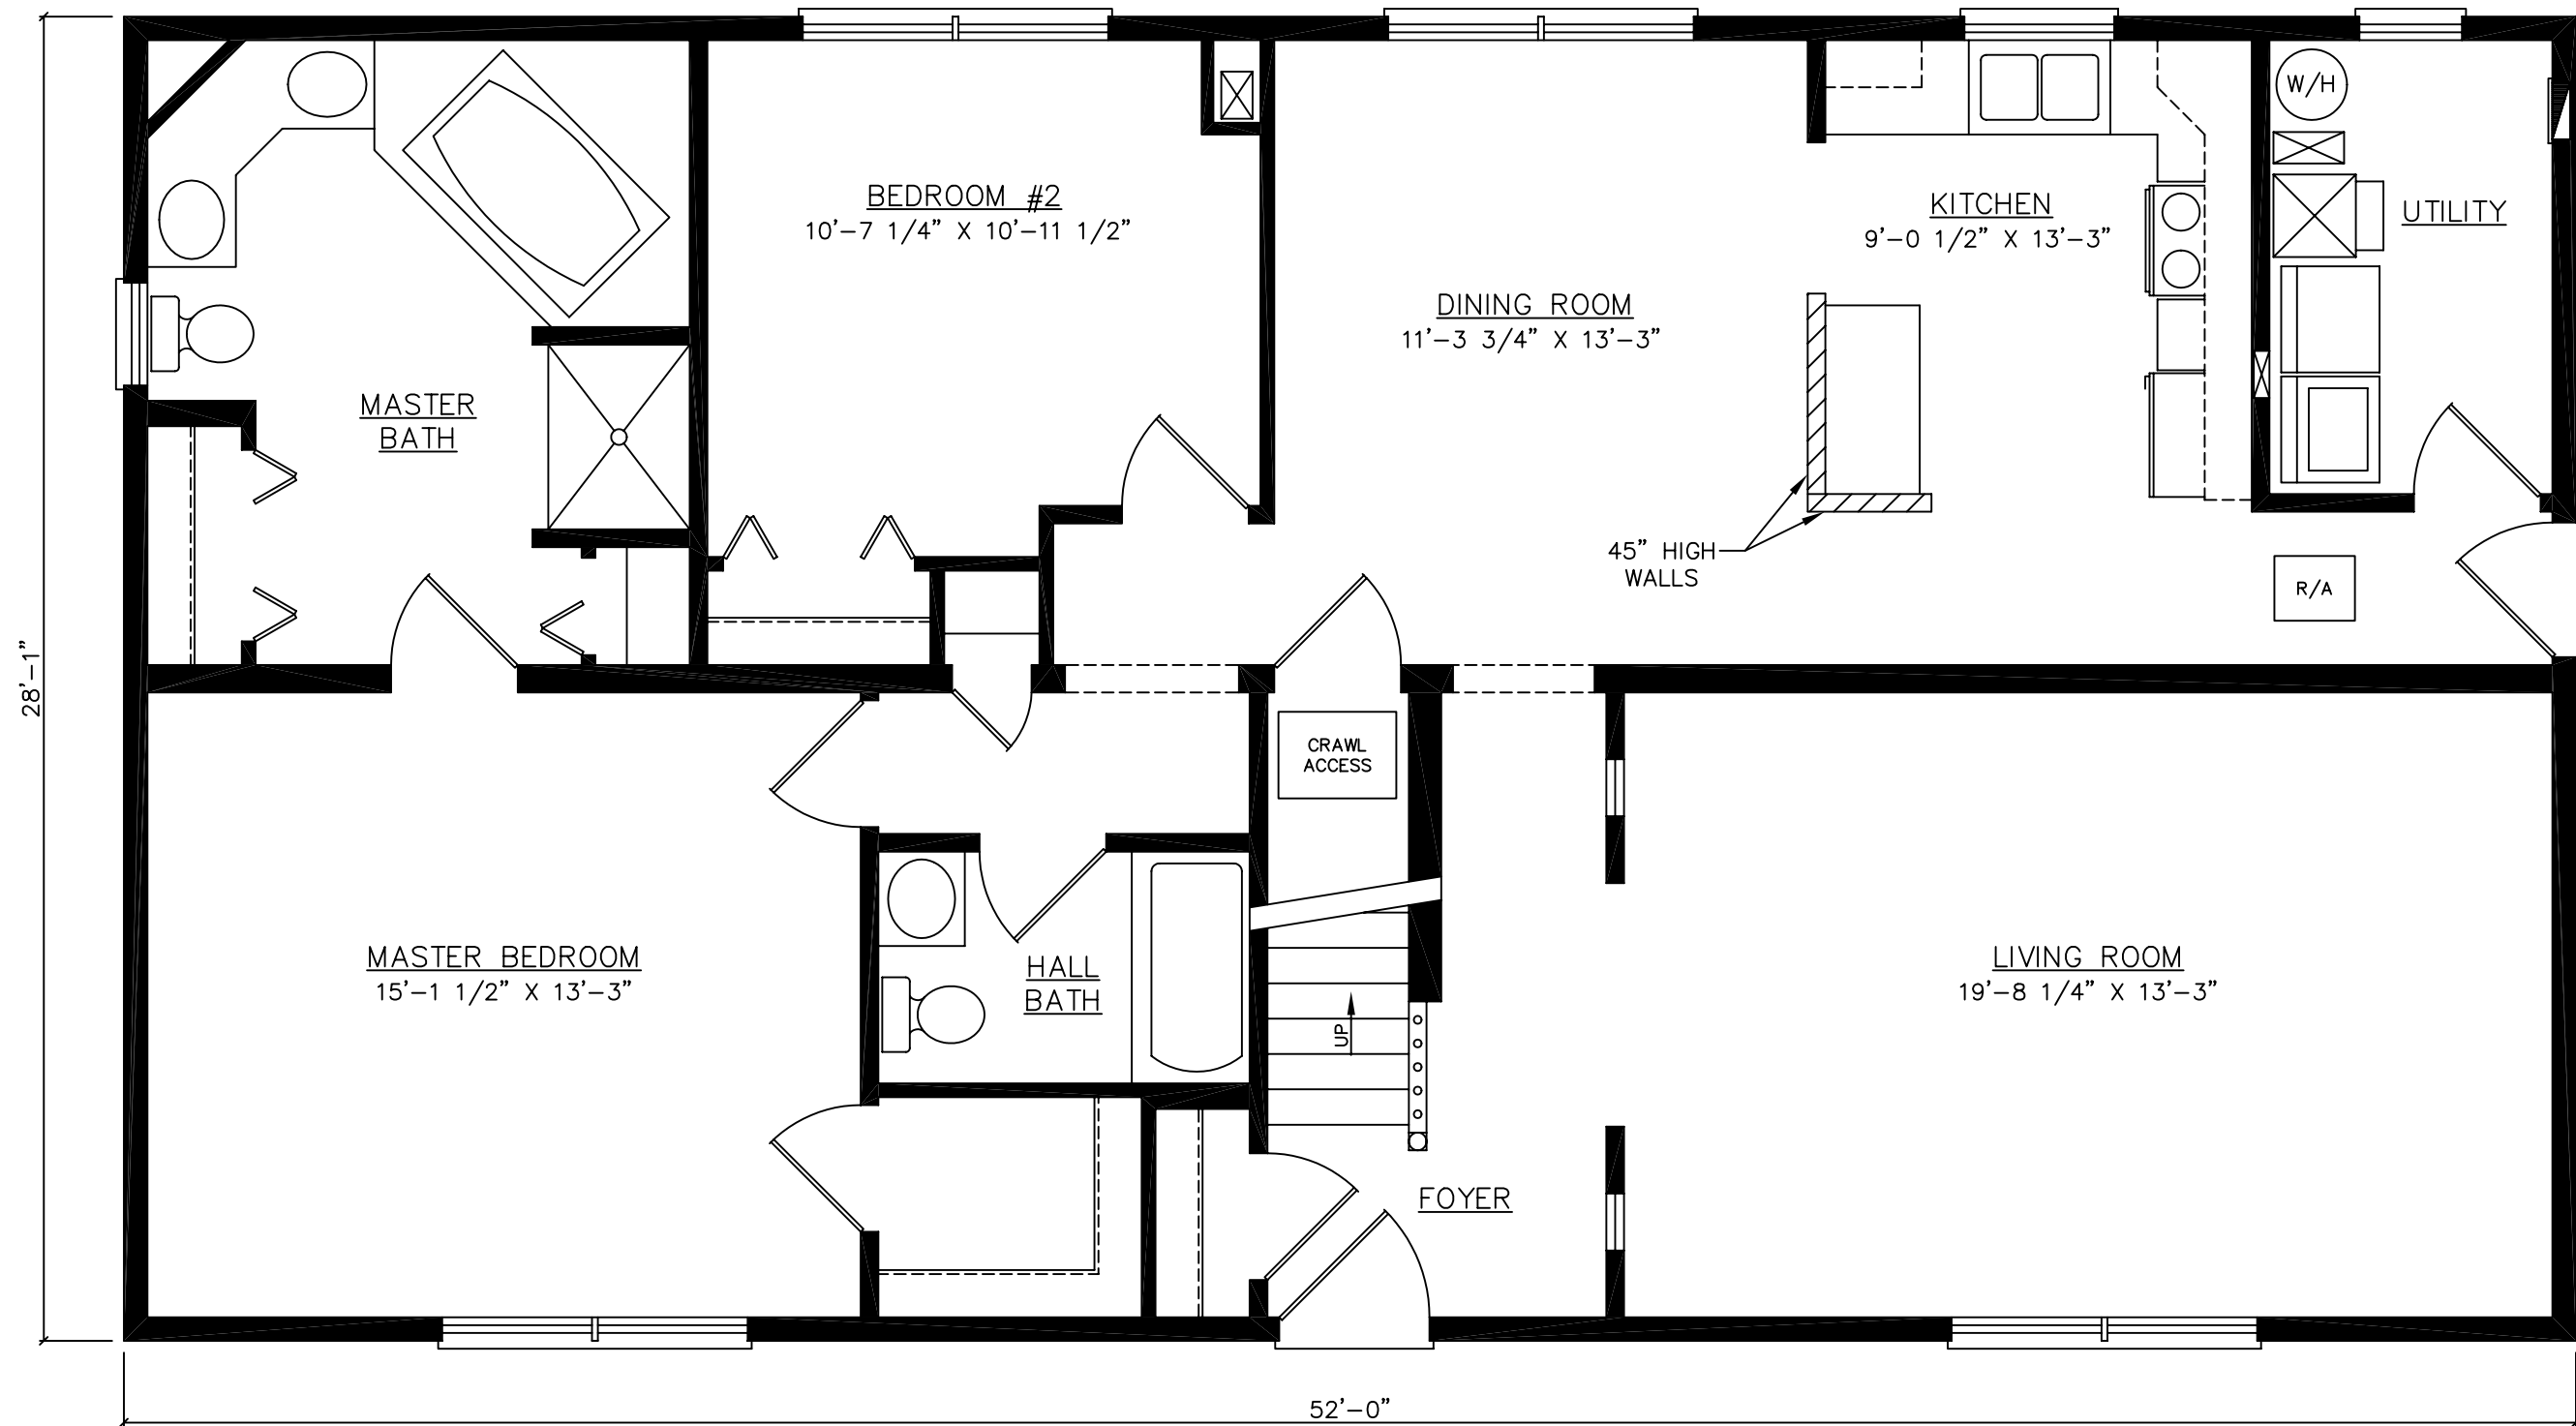

FOR STATE USE ONLY

THESE PLANS AND SPECIFICATIONS ARE THE PROPERTY OF HECKAMAN HOMES AND MAY NOT BE USED WITHOUT THEIR CONSENT.

CRAFTECH BUILDING SYSTEMS, INC.
d/b/a HECKAMAN HOMES
NAPPANEE, INDIANA 46550
www.heckamanhomes.com




JOB NO: .
DWN BY: S.V.V.
FILE: 52PRODCP-1

SCALE: 1/4"=1'-0"
DATE: 11-19-05

FLOOR PLAN
CRAWLSPACE
LAYOUT

MODEL: PROVIDENCE
MODEL # 52PROD
SHEET: 4

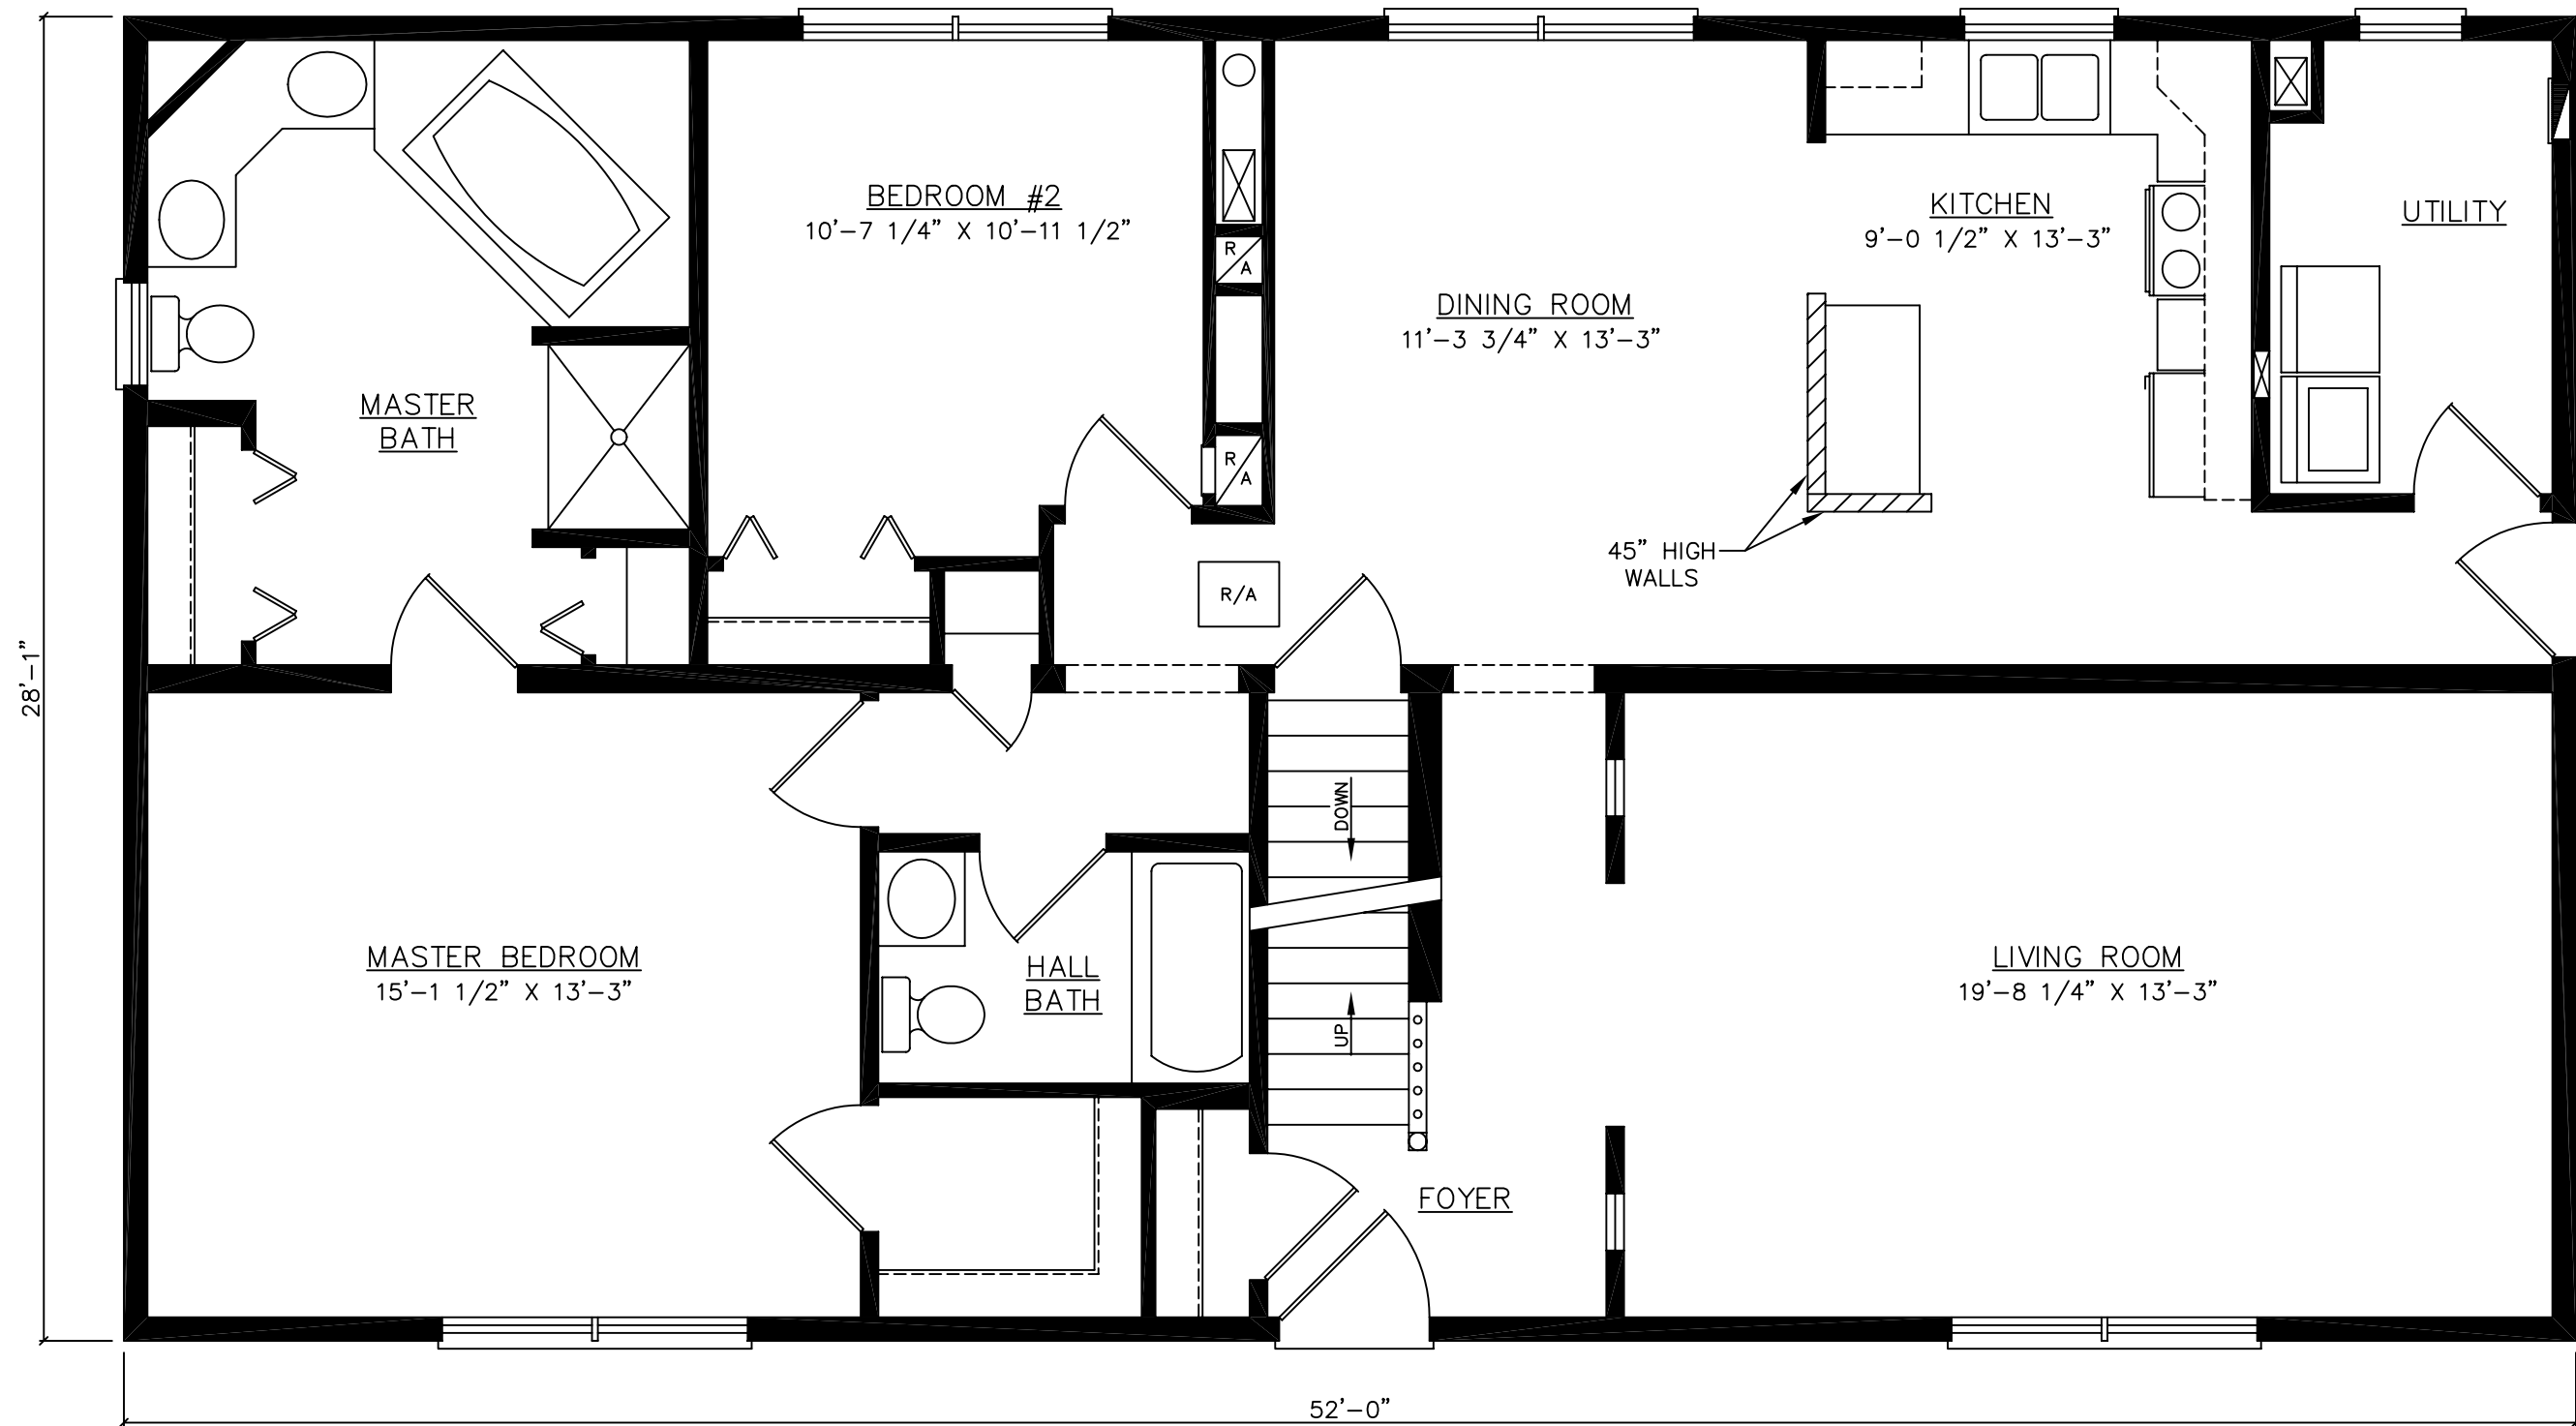

FOR STATE USE ONLY

THESE PLANS AND SPECIFICATIONS ARE THE PROPERTY OF HECKAMAN HOMES AND MAY NOT BE USED WITHOUT THEIR CONSENT.

CRAFTECH BUILDING SYSTEMS, INC.
 d/b/a HECKAMAN HOMES
 NAPPANEE, INDIANA 46550
 www.heckamanhomes.com




JOB NO: .
 DWN BY: S.V.V.
 FILE: 52PRODBP-1


SCALE: 1/4" = 1'-0"
 DATE: 11-19-05

FLOOR PLAN
 BASEMENT
 LAYOUT

MODEL: PROVIDENCE
 MODEL # 52PROD
 SHEET: 4

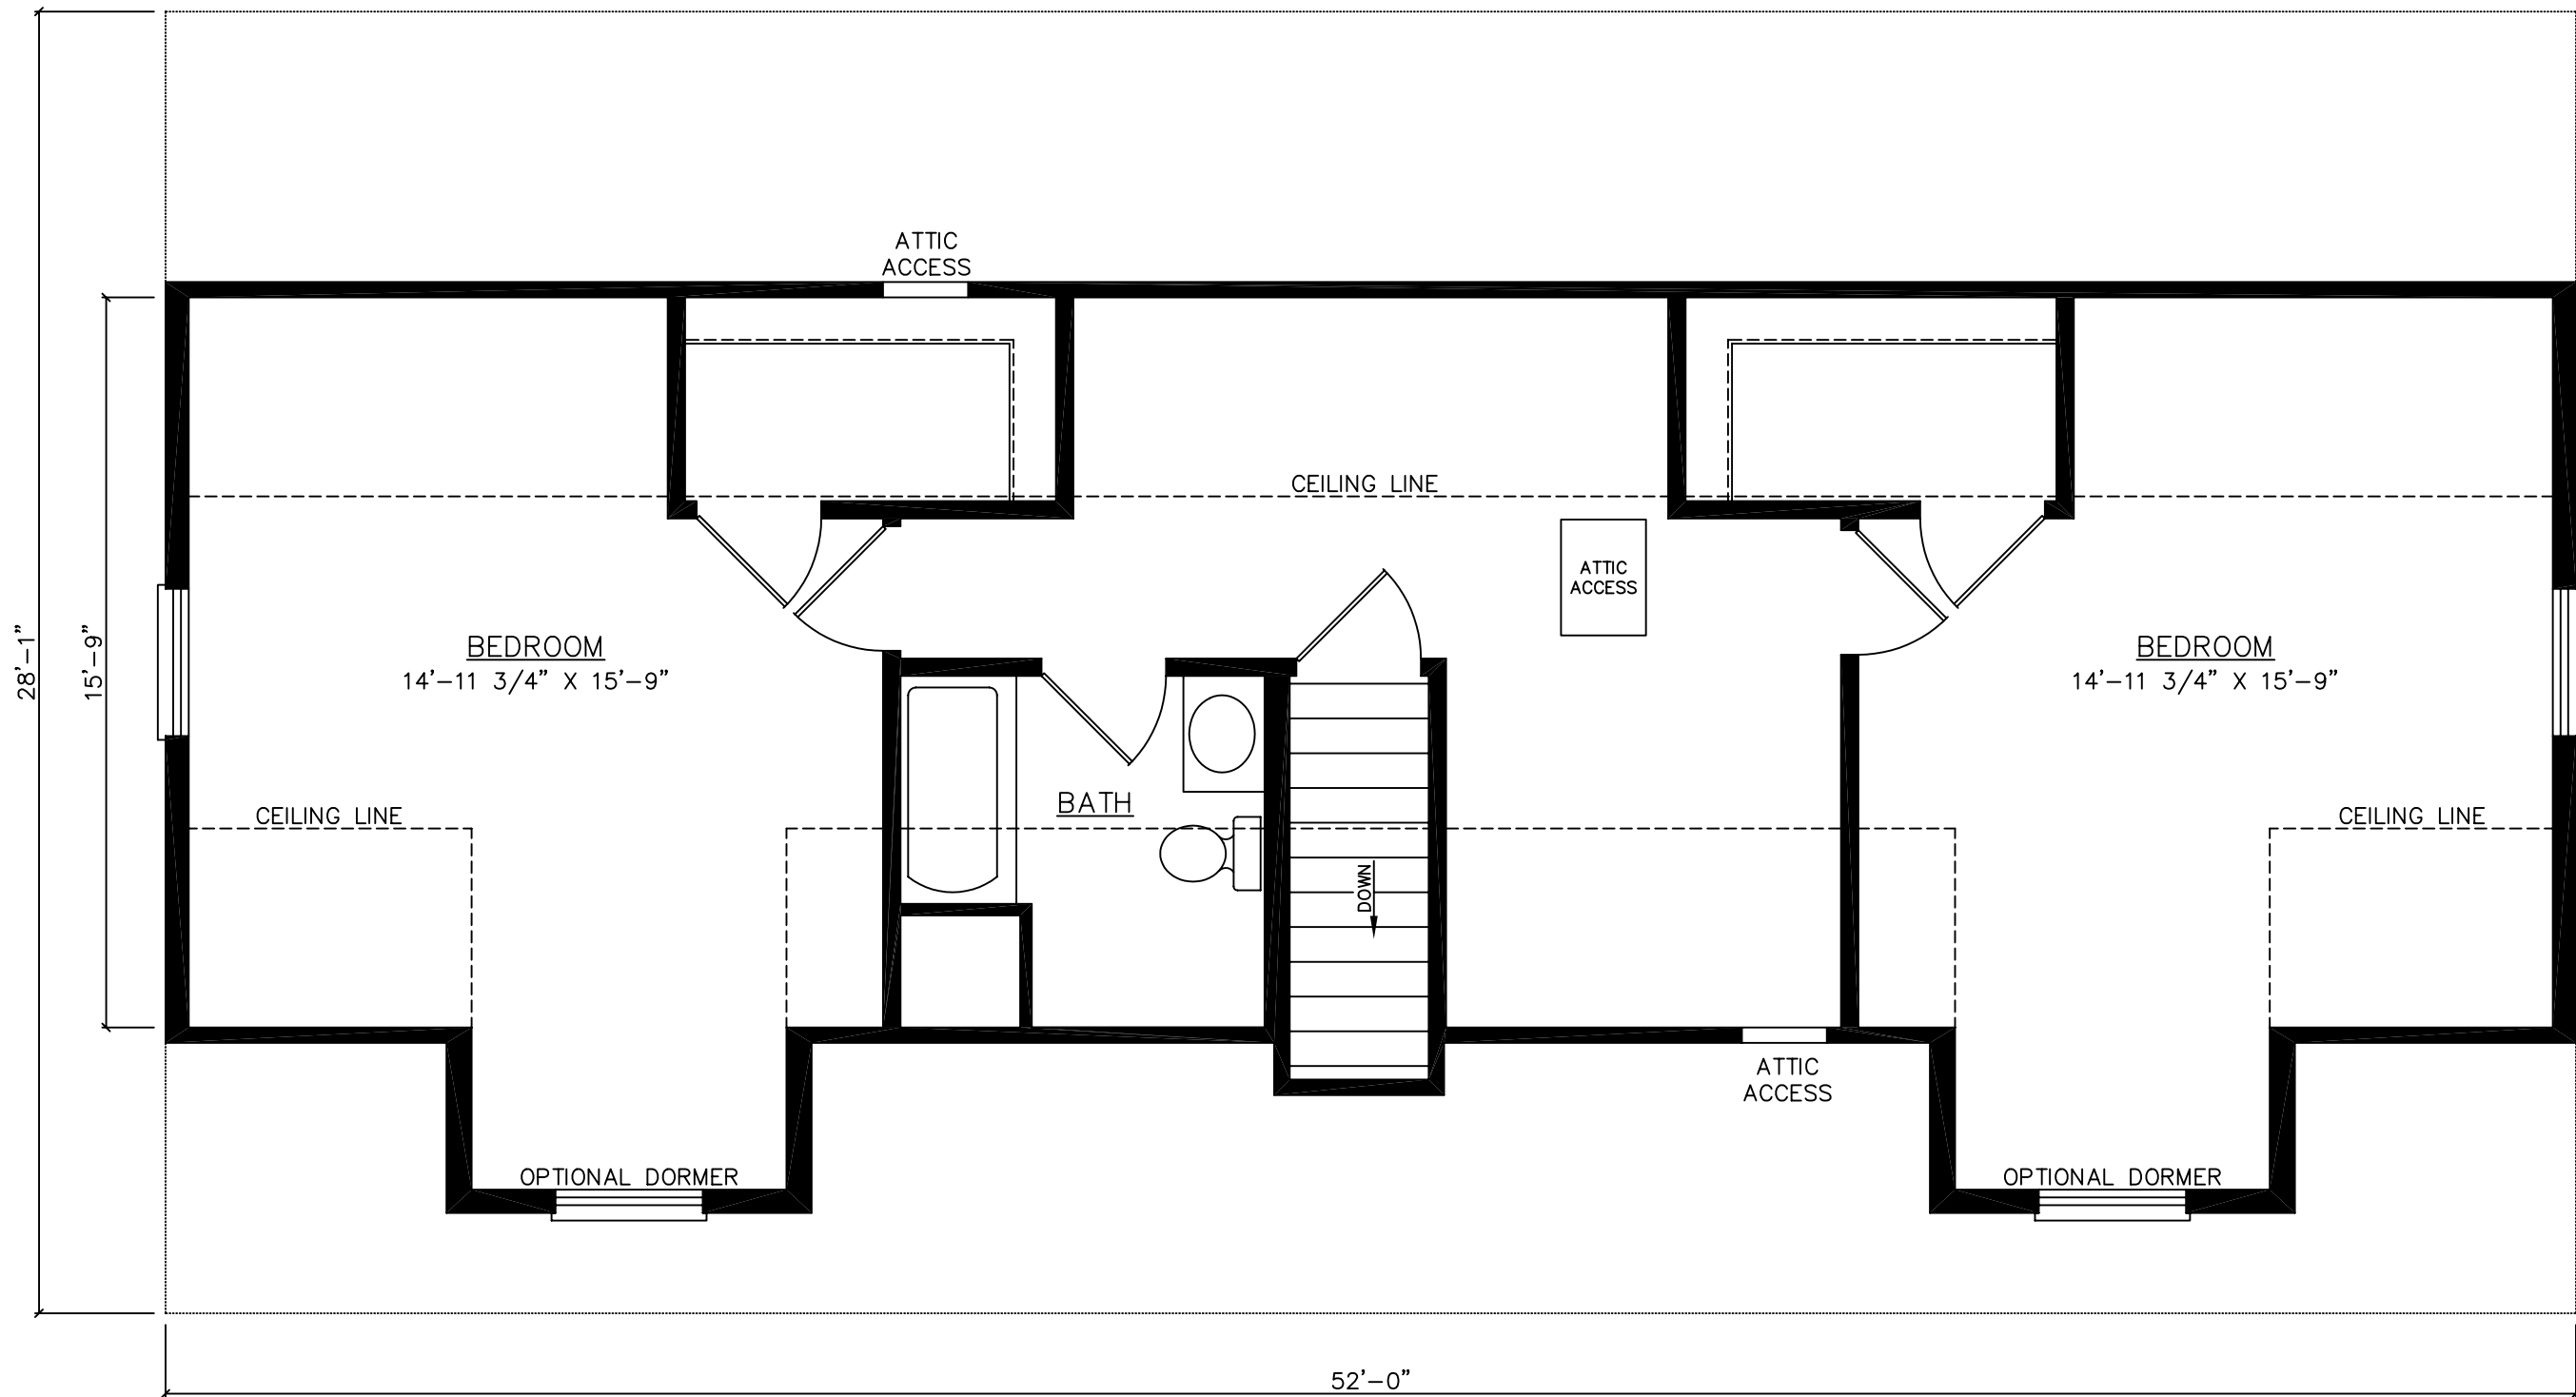

WINDOW CONFIGURATION
WHEN OPT. DORMER
IS NOT INSTALLED
(TYP. BOTH ENDS.)

 

FOR STATE USE ONLY

THESE PLANS AND SPECIFICATIONS
ARE THE PROPERTY OF HECKAMAN
HOMES AND MAY NOT BE USED
WITHOUT THEIR CONSENT.

CRAFTECH BUILDING
SYSTEMS, INC.
d/b/a HECKAMAN HOMES
NAPPANEE, INDIANA 46550
www.heckamanhomes.com



JOB NO: .
DWN BY: S.V.V.
FILE: 52PROAUS-1

SCALE: 1/4" = 1'-0"
DATE: 11-19-05

SUGGESTED
UPPER LEVEL
LAYOUT

MODEL: PROVIDENCE
MODEL # 52PROA
SHEET: 6A